



This conceptual design is based upon a preliminary review of entitlement requirements and on unverified and possibly incomplete site and/or building information, and is intended merely to assist in exploring how the project might be developed. Signage shown is for illustrative purposes only and does not necessarily reflect municipal code compliance. All colors shown are for representative purposes only. Refer to material samples for actual color verification.


RENDERING

BOISE OXD
BOISE, ID - HOU20-5003-00

WARE MALCOMB


10.05.2020

PAGE
2

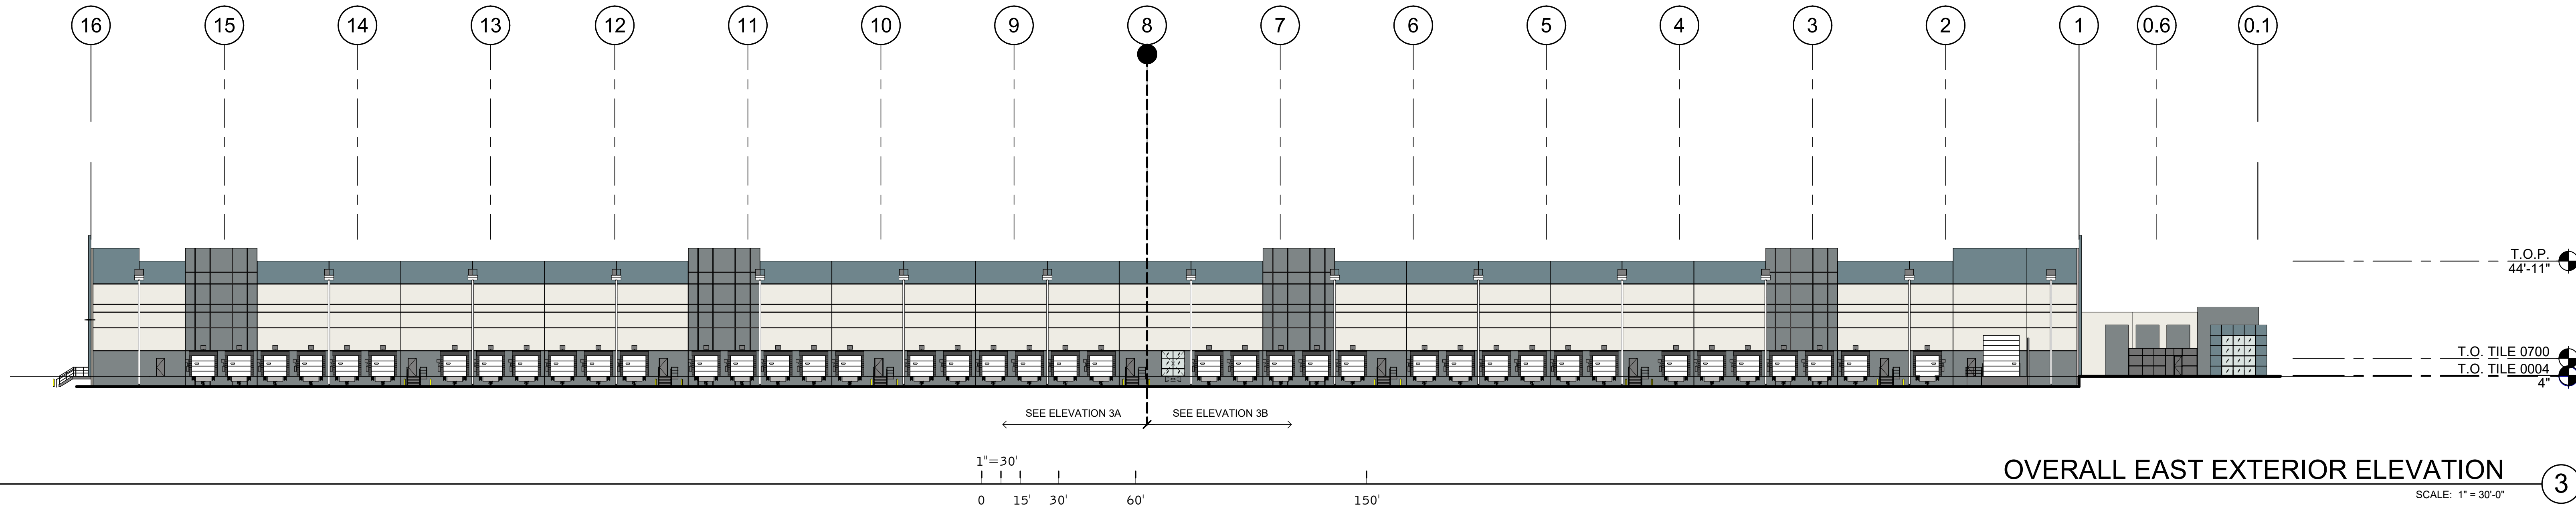


OVERALL EAST EXTERIOR ELEVATION

3

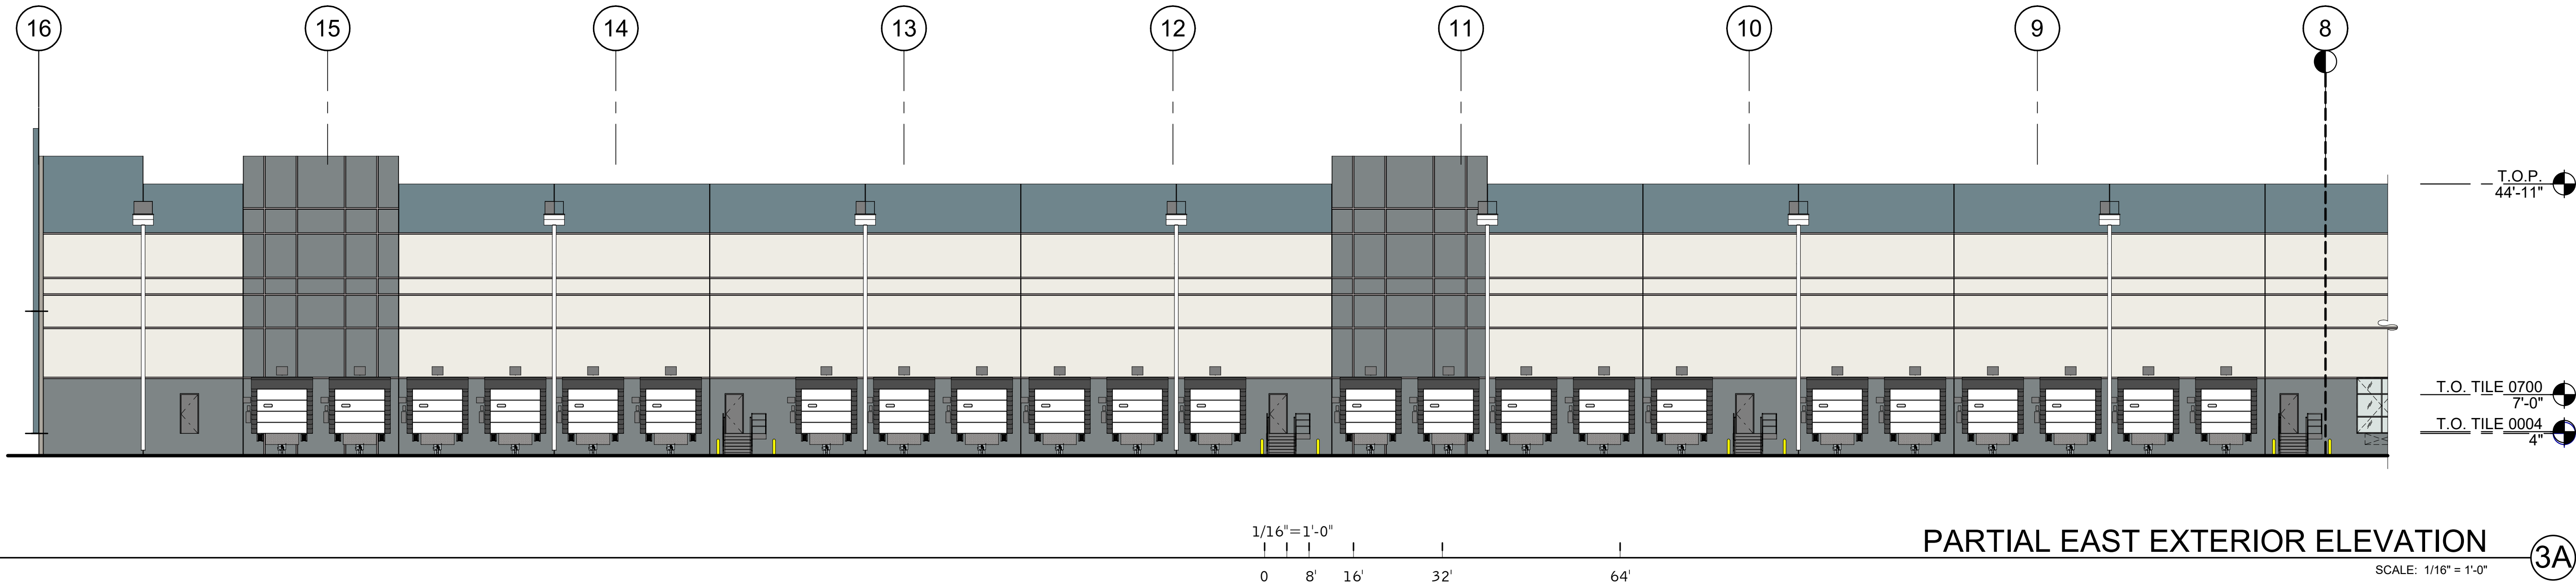


PARTIAL EAST EXTERIOR ELEVATION

3A

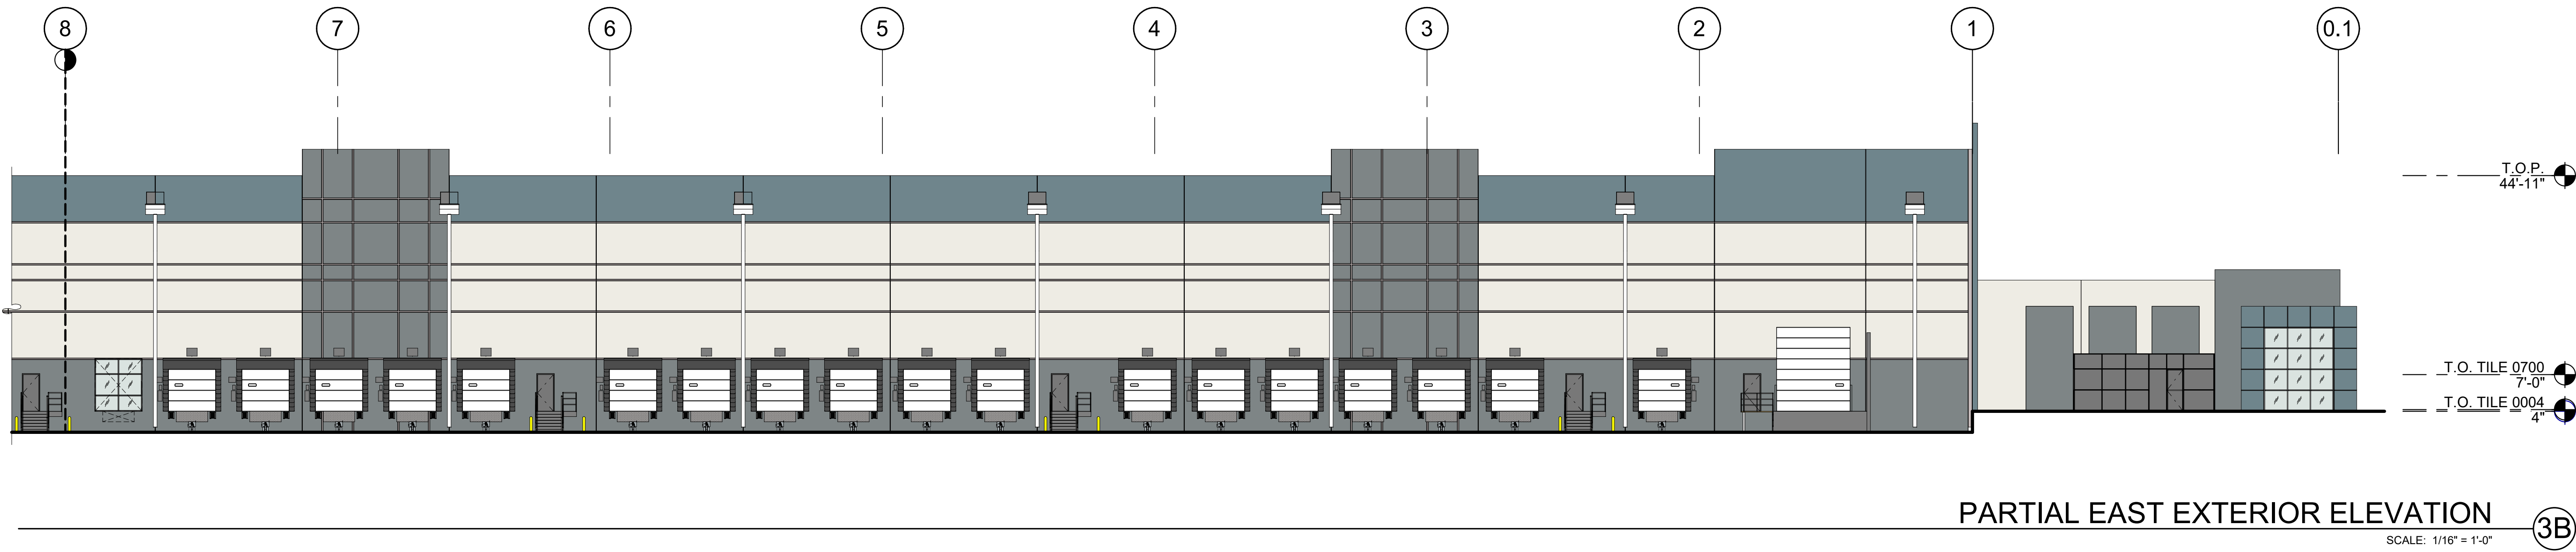

PARTIAL EAST EXTERIOR ELEVATION

3B

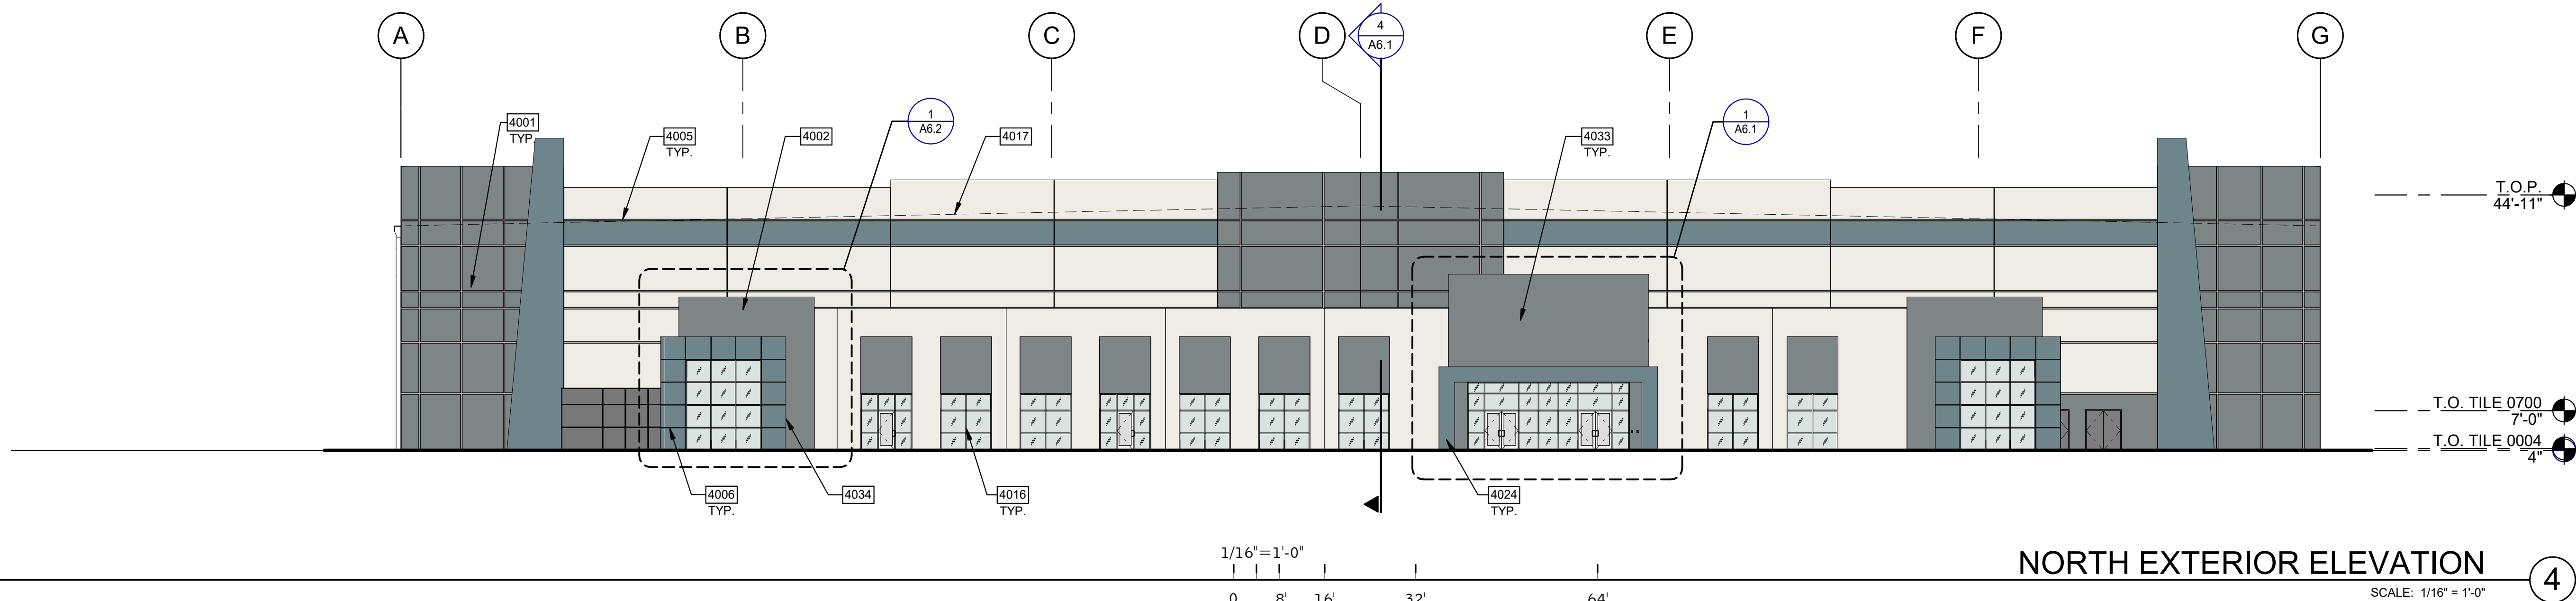

NORTH EXTERIOR ELEVATION

4

KEYNOTES:

- SEE SHEET A0.2 FOR GENERAL NOTES
- 4001 CONCRETE WALL PANELS WITH REVEALS AND TEXTURED PAINT COATING. PAINT EXPOSED INTERIOR FACE OF CONCRETE WALL PANELS. (PT-6)
 - 4002 CONCRETE WALL PANELS WITH 1 1/2" WIDE PLANK, RANDOM DEPTH PATTERN.
 - 4005 3" WIDE X 1/2" DEEP REVEAL.
 - 4006 1" WIDE X 1/2" DEEP REVEAL.
 - 4016 PREFINISHED ALUMINUM WINDOW SYSTEM WITH 1" INSULATED GLAZING.
 - 4017 LINE OF ROOF BEYOND.
 - 4024 STEEL FRAMED CANOPY. TIE DOWNSPOUTS INTO UNDERGROUND STORM SYSTEM. SHEET DRAINING WILL NOT BE ACCEPTED.
 - 4033 AREA OF FUTURE TENANT SIGNAGE.
 - 4034 RETURN REVEALS ON ALL EXPOSED SIDES OF PIER.

LEGEND

- COLORS:
- PROVIDE 6'-0" WIDE PAINT COLOR MOCK-UP FULL HEIGHT OF BUILDING FOR OWNER/ARCHITECT REVIEW.
- A BASE COLOR: 8690W "SNOW BALLET"
 - B SECONDARY COLOR: SW7074 "SOFTWARE"
 - C ACCENT COLOR: SW9140 "BLUSTERY SKY"
 - D ACCENT COLOR: XXX
- GLASS:
- VISION GLASS: 1" INSULATING GLAZING WITH "LOW-E" OUTBOARD LITE: GUARDIAN CRYSTALGRAY W/ SUNGUARD SUPERNEUTRAL 6267 ON #2 SURFACE. INBOARD LITE: CLEAR
 - TEMPERED GLASS: 1" INSULATING GLAZING WITH "LOW-E" OUTBOARD LITE: GUARDIAN CRYSTALGRAY W/ SUNGUARD SUPERNEUTRAL 6267 ON #2 SURFACE. INBOARD LITE: CLEAR
- DESIGN CRITERIA FOR ALL GLASS USED ON THE ENVELOPE OF THE BUILDING:
U FACTOR = 0.29 VT = 0.44 AND SHGC = 0.22
GLASS WIND LOAD RESISTANCE CALCULATIONS ARE UNDER SEPARATE PERMIT

EXTERIOR ELEVATIONS



PA/PM: C. ROYSTER
DRAWN BY: J.O.
JOB NO.: HOU20-5003-00

SHEET
A4.2

BOIX - 2021 - BTS
2155 EAST FREIGHT STREET
BOISE, ID 83716


WARE MALCOMB
Leading Design for Commercial Real Estate

architecture
planning
interiors
graphics
civil engineering
4900 Woodway Drive Suite 315
Houston, TX 77056
713.594.1214

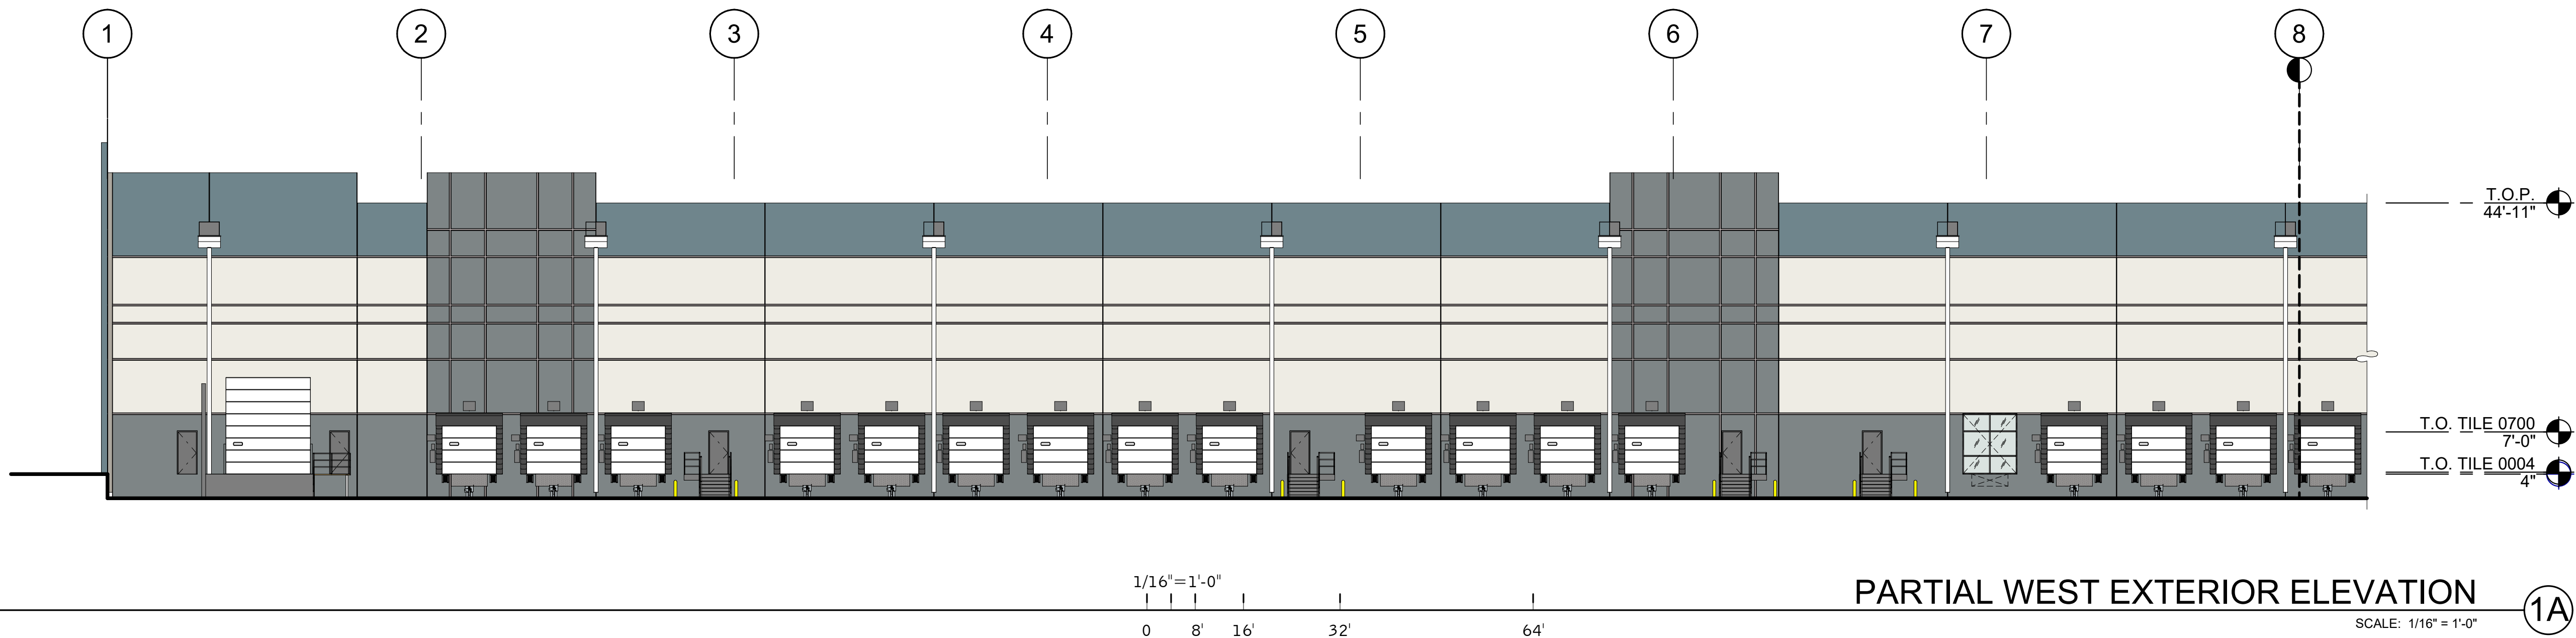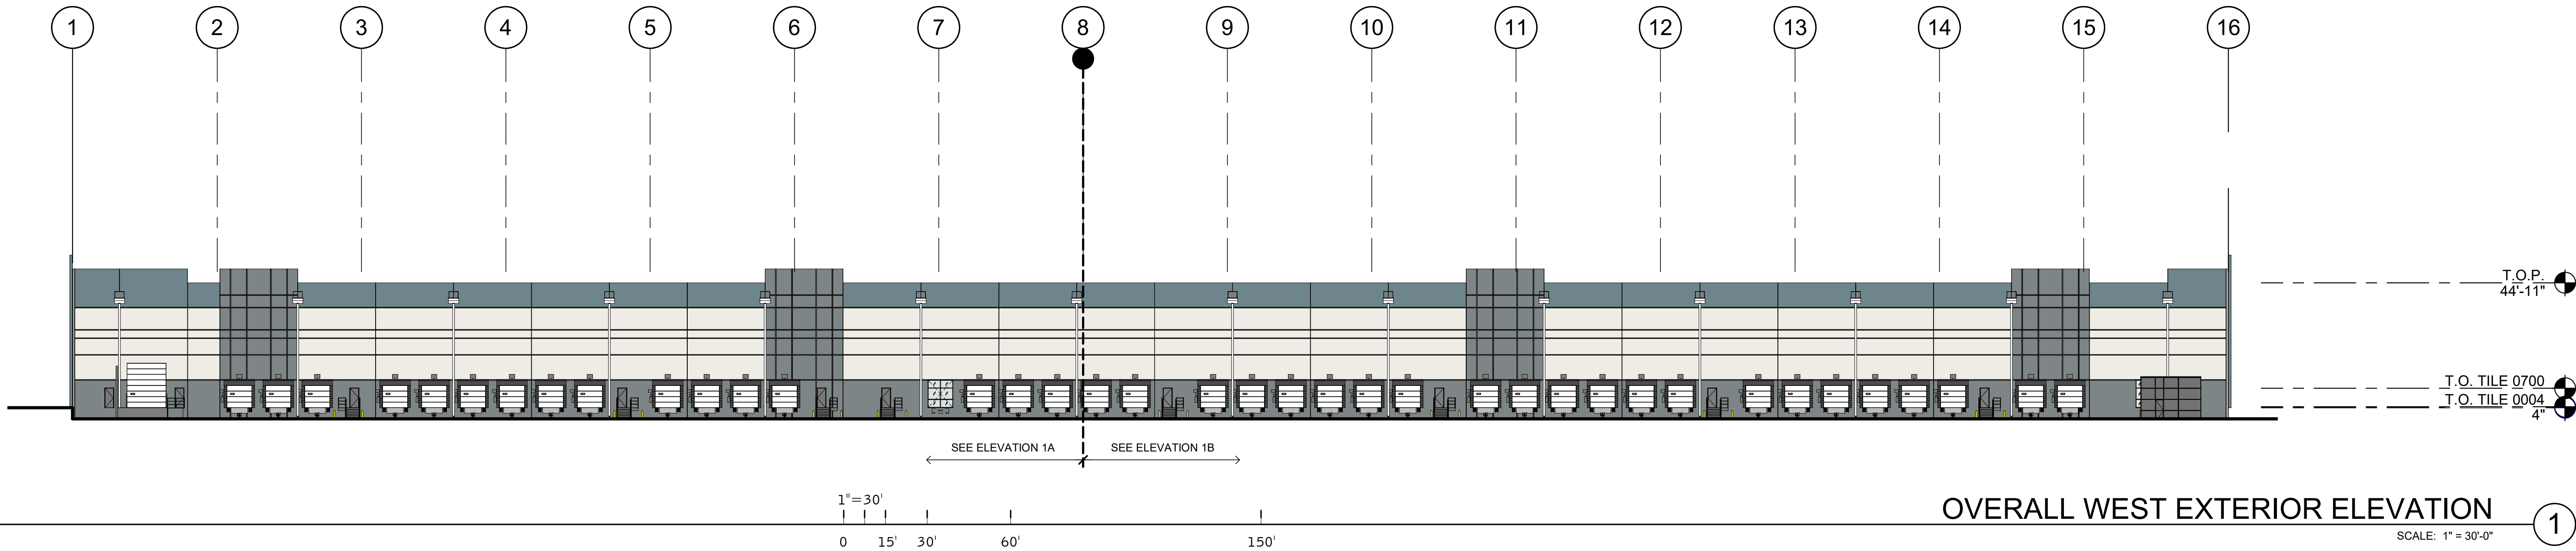

KEYNOTES: ☐

SEE SHEET A0.2 FOR GENERAL NOTES

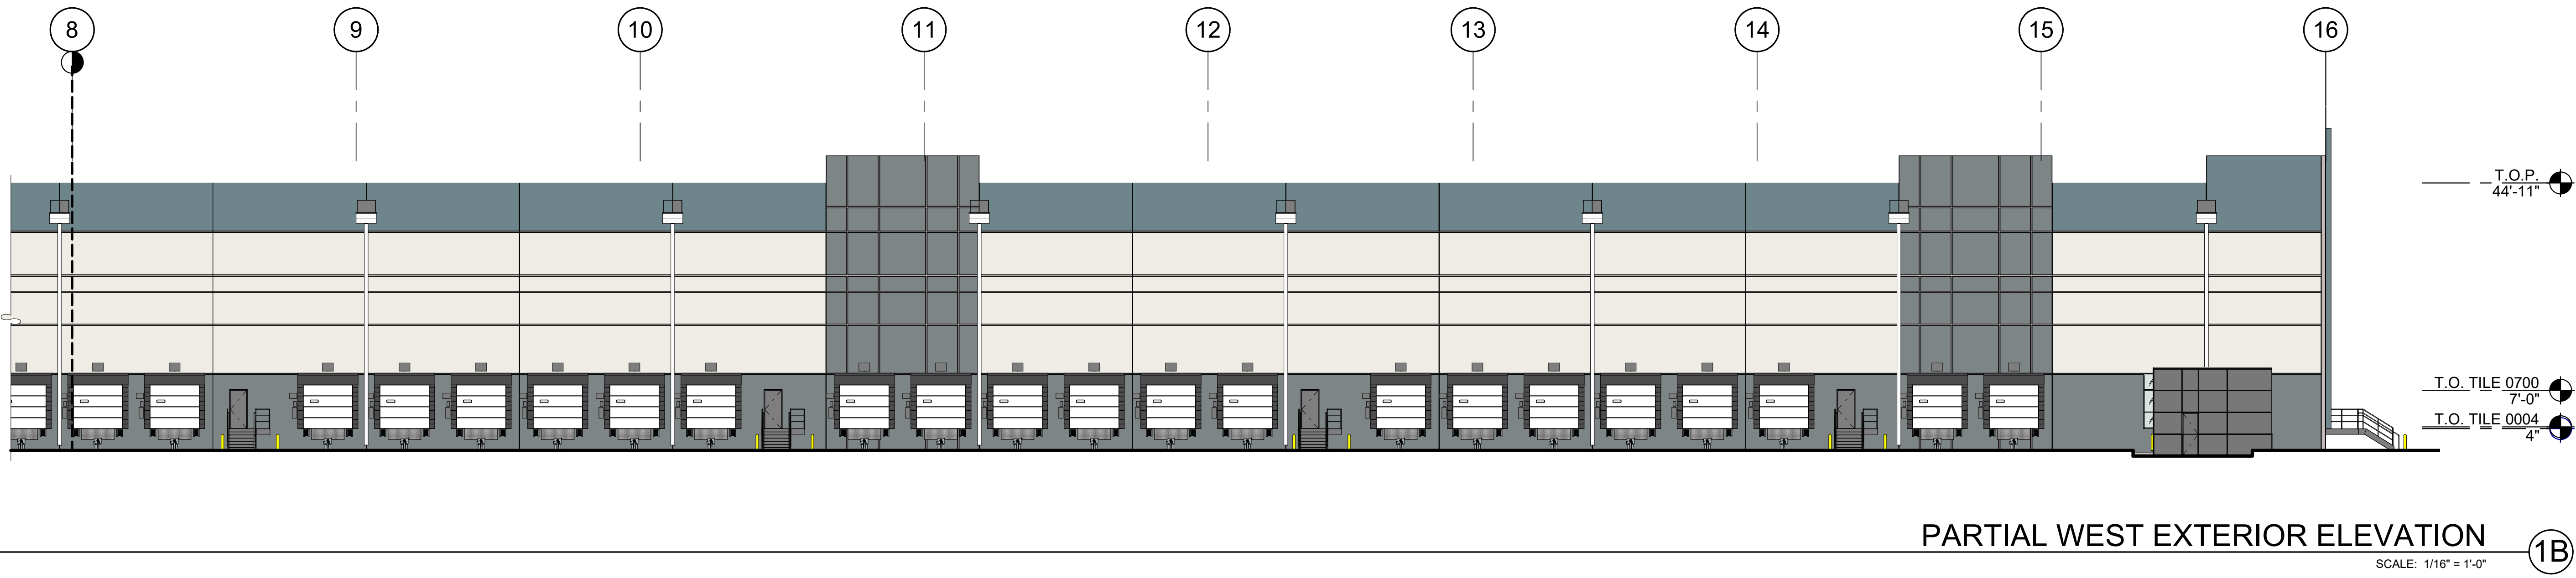

LEGEND

MATERIALS:

- EXTERIOR ALUMINUM COMPOSITE METAL PANEL OVER METAL STUD WALL
- EXTERIOR SMOOTH PLASTER FINISH WITH INTEGRAL COLOR OVER METAL STUD WALL
- METAL CANOPY, PAINTED

GLASS:


- VISION GLASS: 1" INSULATING GLAZING WITH "LOW-E" OUTBOARD LITE: GUARDIAN CRYSTALGRAY W/ SINGUARD SUPERNEUTRAL 62/67 ON #2 SURFACE. INBOARD LITE: CLEAR
- TEMPERED GLASS: 1" INSULATING GLAZING WITH "LOW-E" OUTBOARD LITE: GUARDIAN CRYSTALGRAY W/ SINGUARD SUPERNEUTRAL 62/67 ON #2 SURFACE. INBOARD LITE: CLEAR

DESIGN CRITERIA FOR ALL GLASS USED ON THE ENVELOPE OF THE BUILDING:
U FACTOR = 0.29 VT = 0.44 AND SHGC = 0.22
GLASS WIND LOAD RESISTANCE CALCULATIONS ARE UNDER SEPARATE PERMIT

COLORS:

PROVIDE 6'-0" WIDE PAINT COLOR MOCK-UP FULL HEIGHT OF BUILDING FOR OWNER/ARCHITECT REVIEW.

- A BASE COLOR: 8690W "SNOW BALLET"
- B SECONDARY COLOR: SW7074 "SOFTWARE"
- C ACCENT COLOR: SW9140 "BLUSTERY SKY"
- D ACCENT COLOR: XXX

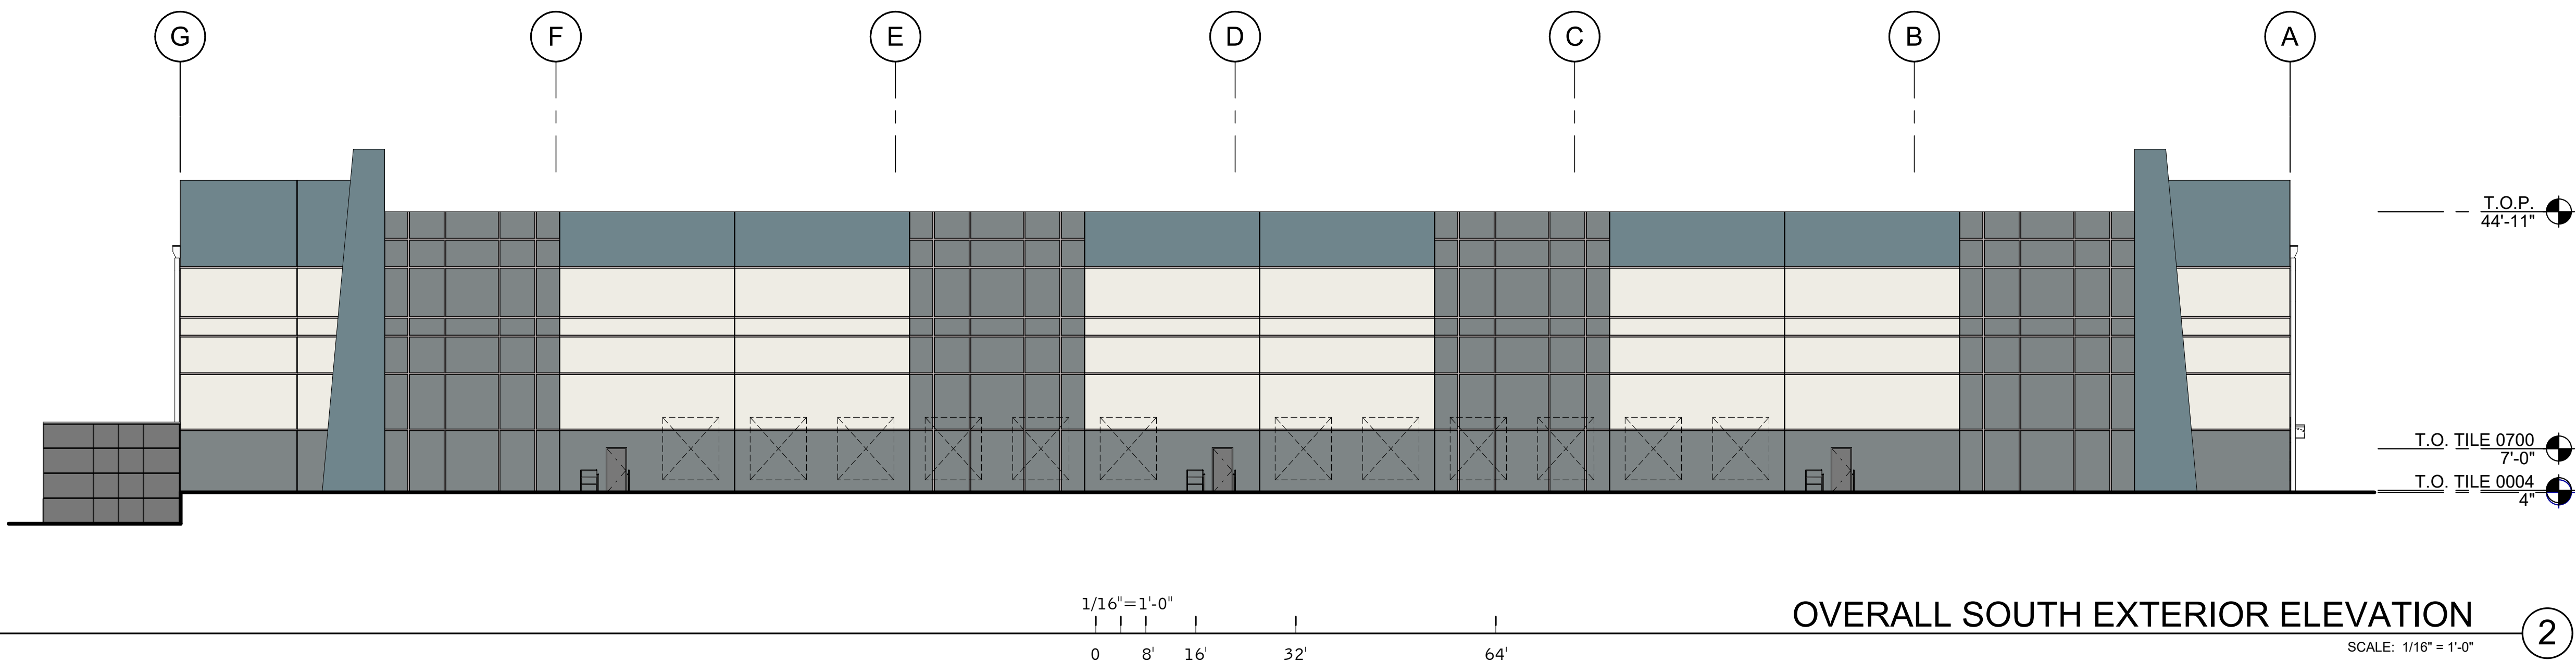

WARE MALCOMB
Leading Design for Commercial Real Estate

architecture
planning
interiors
graphics
civil engineering
4900 Woodway Drive Suite 315
Houston, TX 77056
713.594.1214

BOIX - 2021 - BTS
2155 EAST FREIGHT STREET
BOISE, ID 83716

EXTERIOR ELEVATIONS

REMARKS

DATE

PA/PM: C. ROYSTER

DRAWN BY: J.O.

JOB NO.: HOU20-5003-00

SHEET

A4.1

SCALE: 3/16" = 1'-0"

1

SCALE: 3/16" = 1'-0"

2

3/21/2020 5:47:49 PM

BOIx - 2021 - BTS