




IDR SUBMISSION 05.29.25



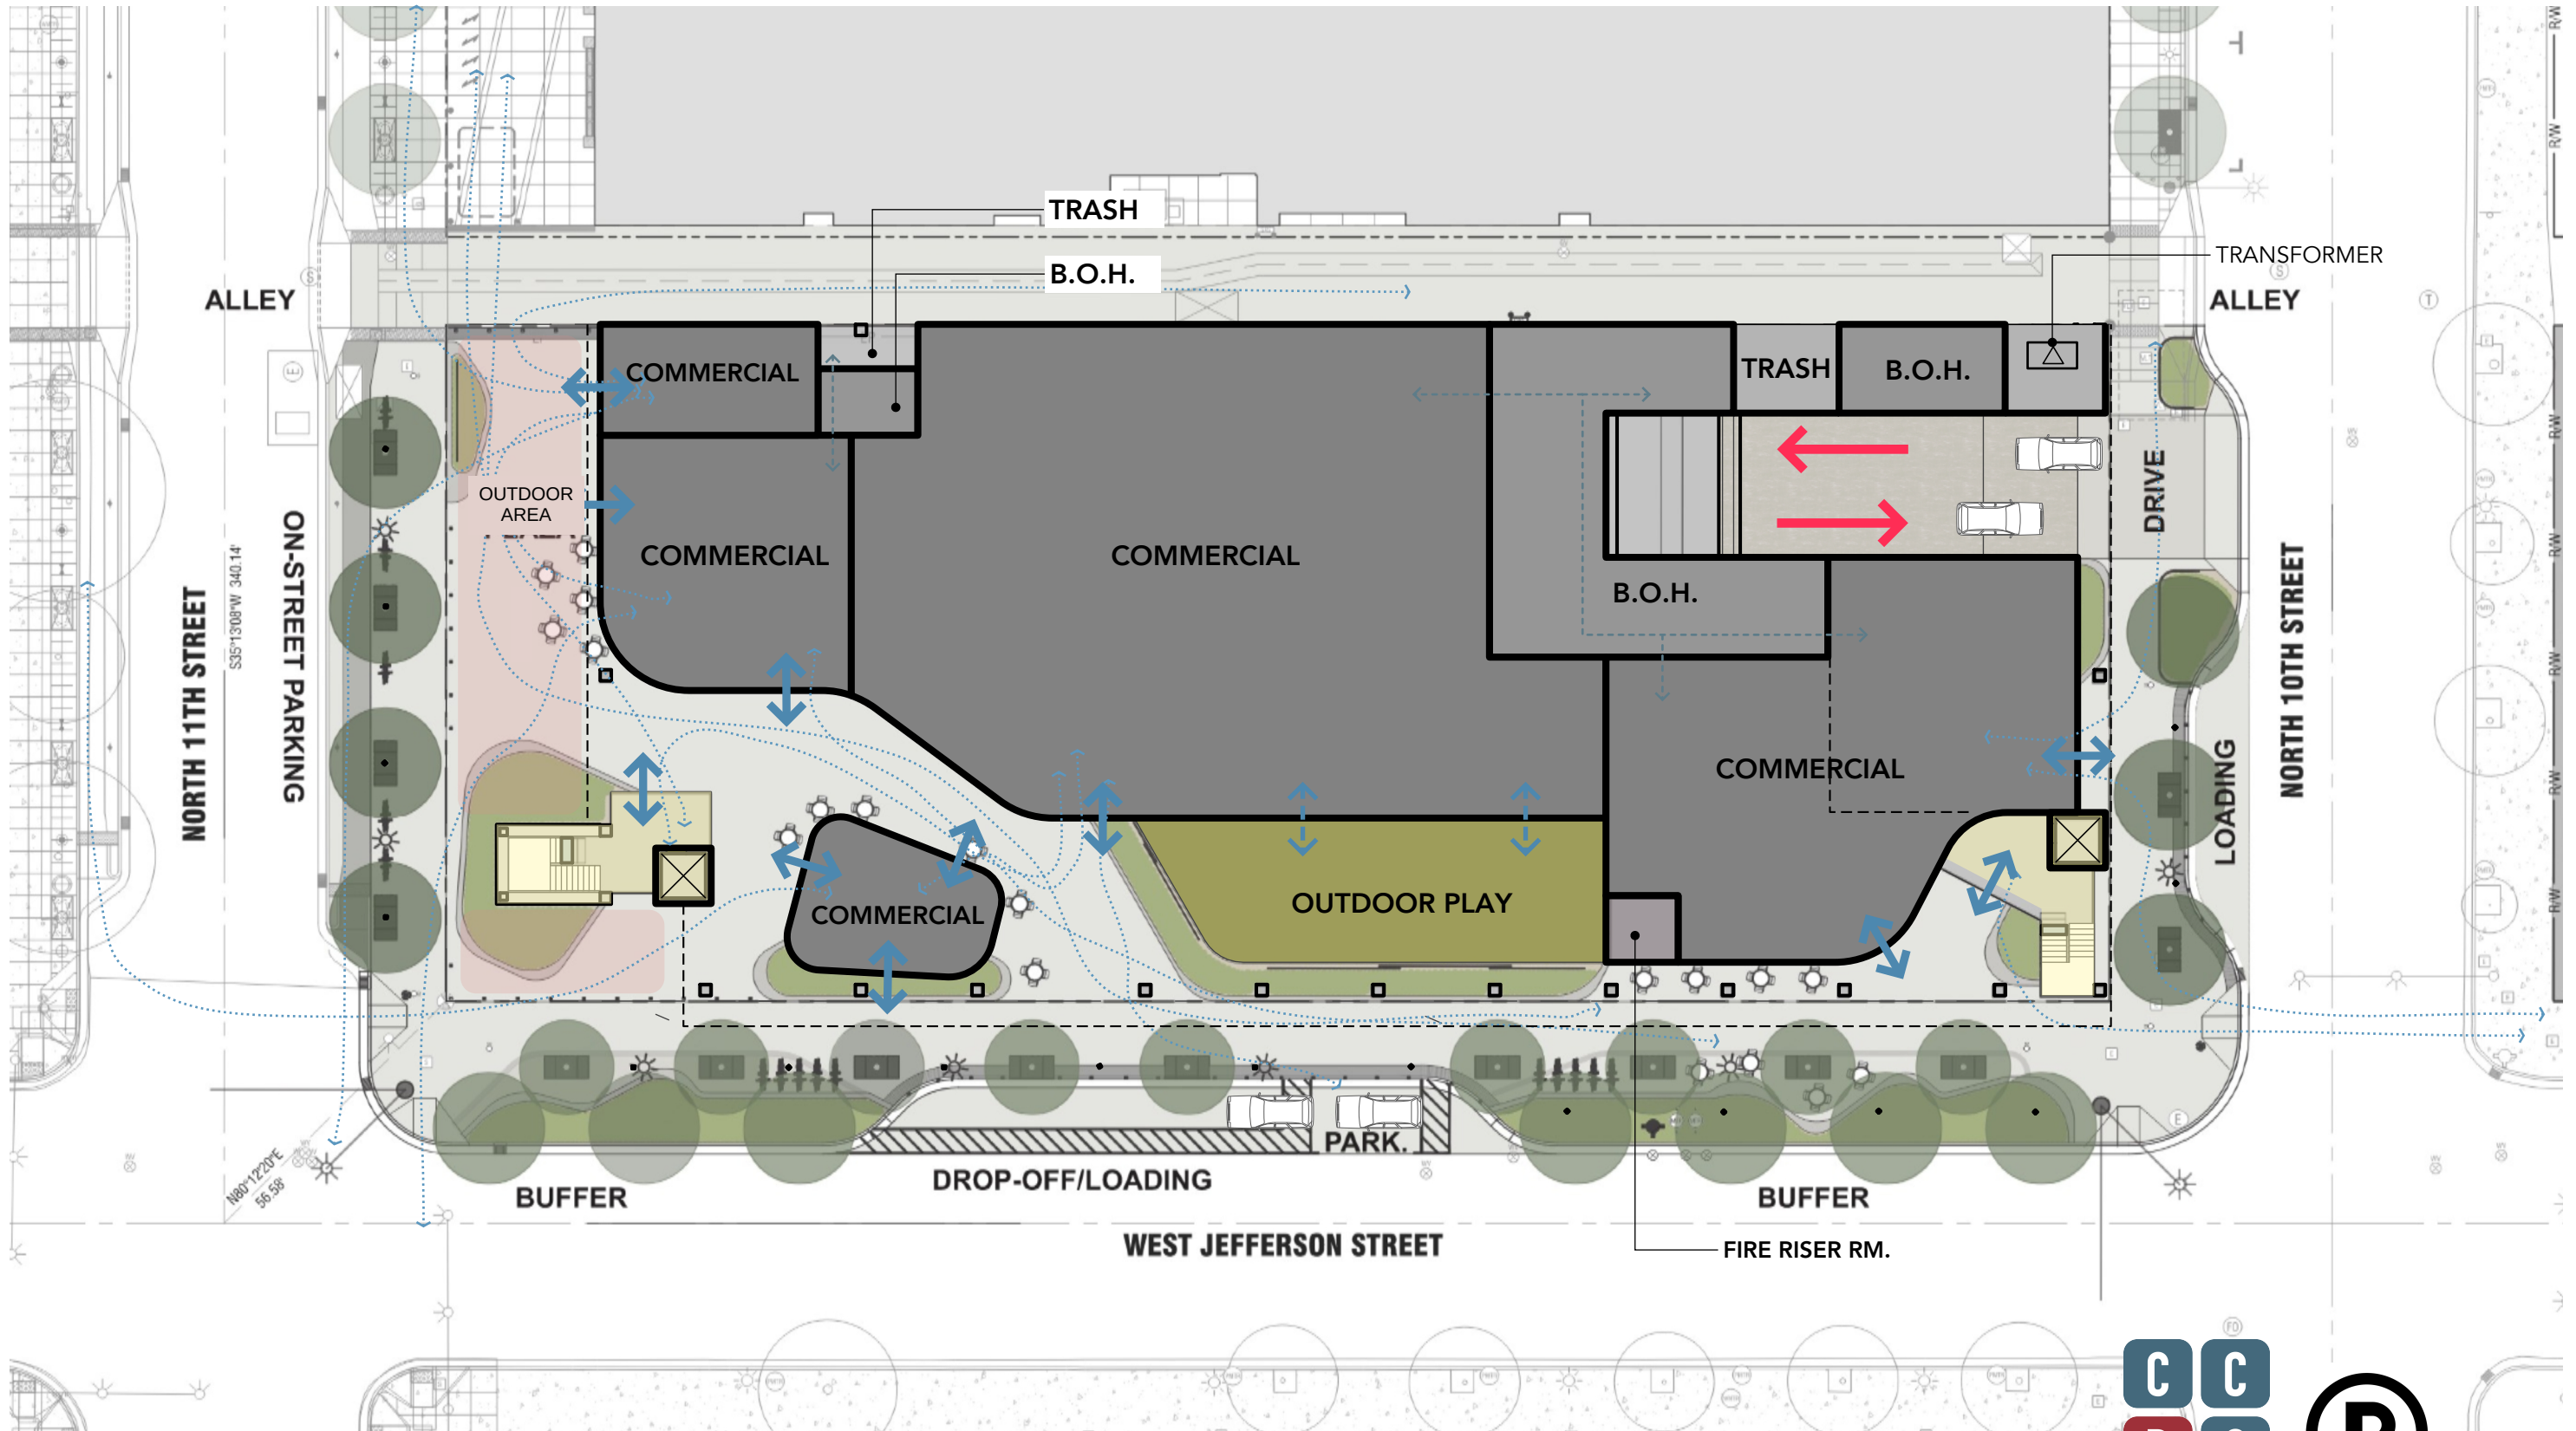

GROUND LEVEL SCALE: 1" = 30'-0"

1010 W. Jefferson St. Commercial Space & Public Parking Facility


05.29.2025

Project Address Here

Project #: 25-004



pivot north

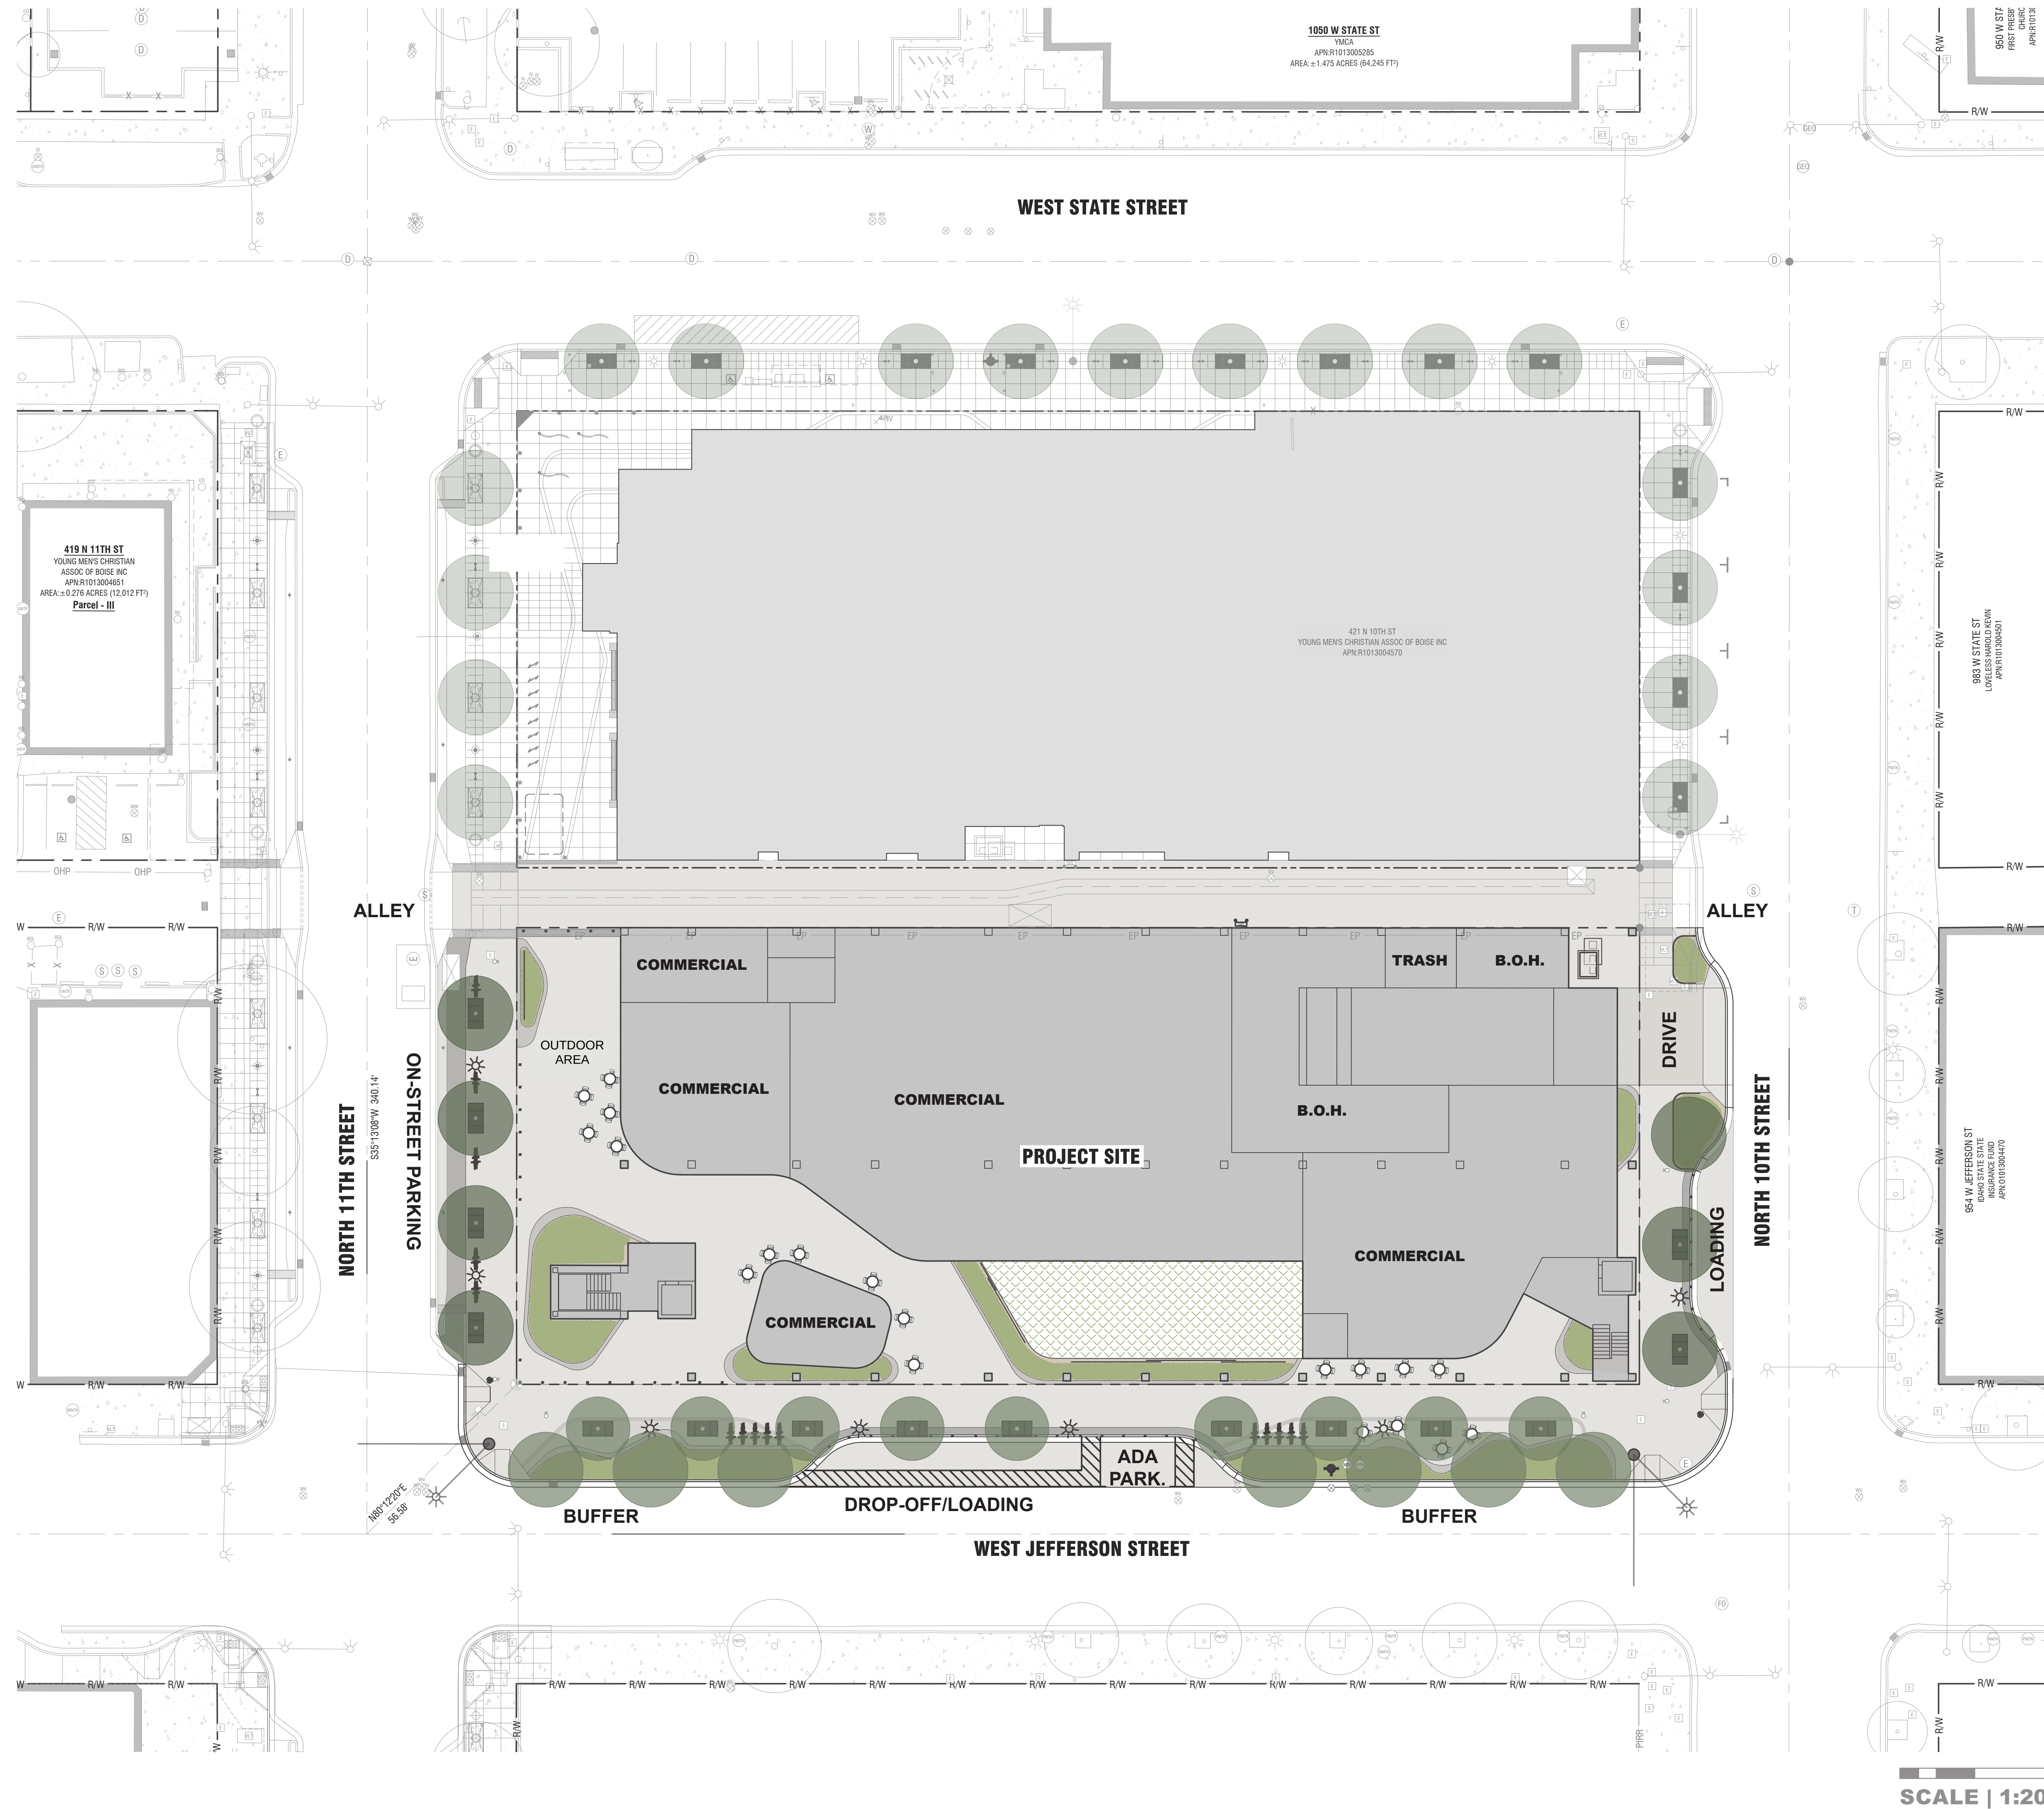

CONCEPT SITE PLAN

1010 W. JEFFERSON COMMERCIAL SPACE AND PUBLIC PARKING FACILITY

Horizontal Scale: 1" = 20'

Horizontal Scale: 1" = 20'


1. CITY OF BOISE STANDARD HISTORIC STREET LIGHT.
2. RELOCATE TRAFFIC SIGNAL POLE AND CORRESPONDING JUNCTION BOX.



10th and Jefferson
Boise, ID 83702

Revisions

1.

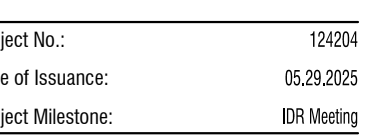

Concept - Drainage and Utility Plan

C5.00