



PARKBOI PAINT SCHEME PARKING GARAGE RENOVATIONS


CAPITOL CITY DEVELOPMENT CORP.
BOISE, ADA COUNTY, IDAHO
FEBRUARY 15, 2017

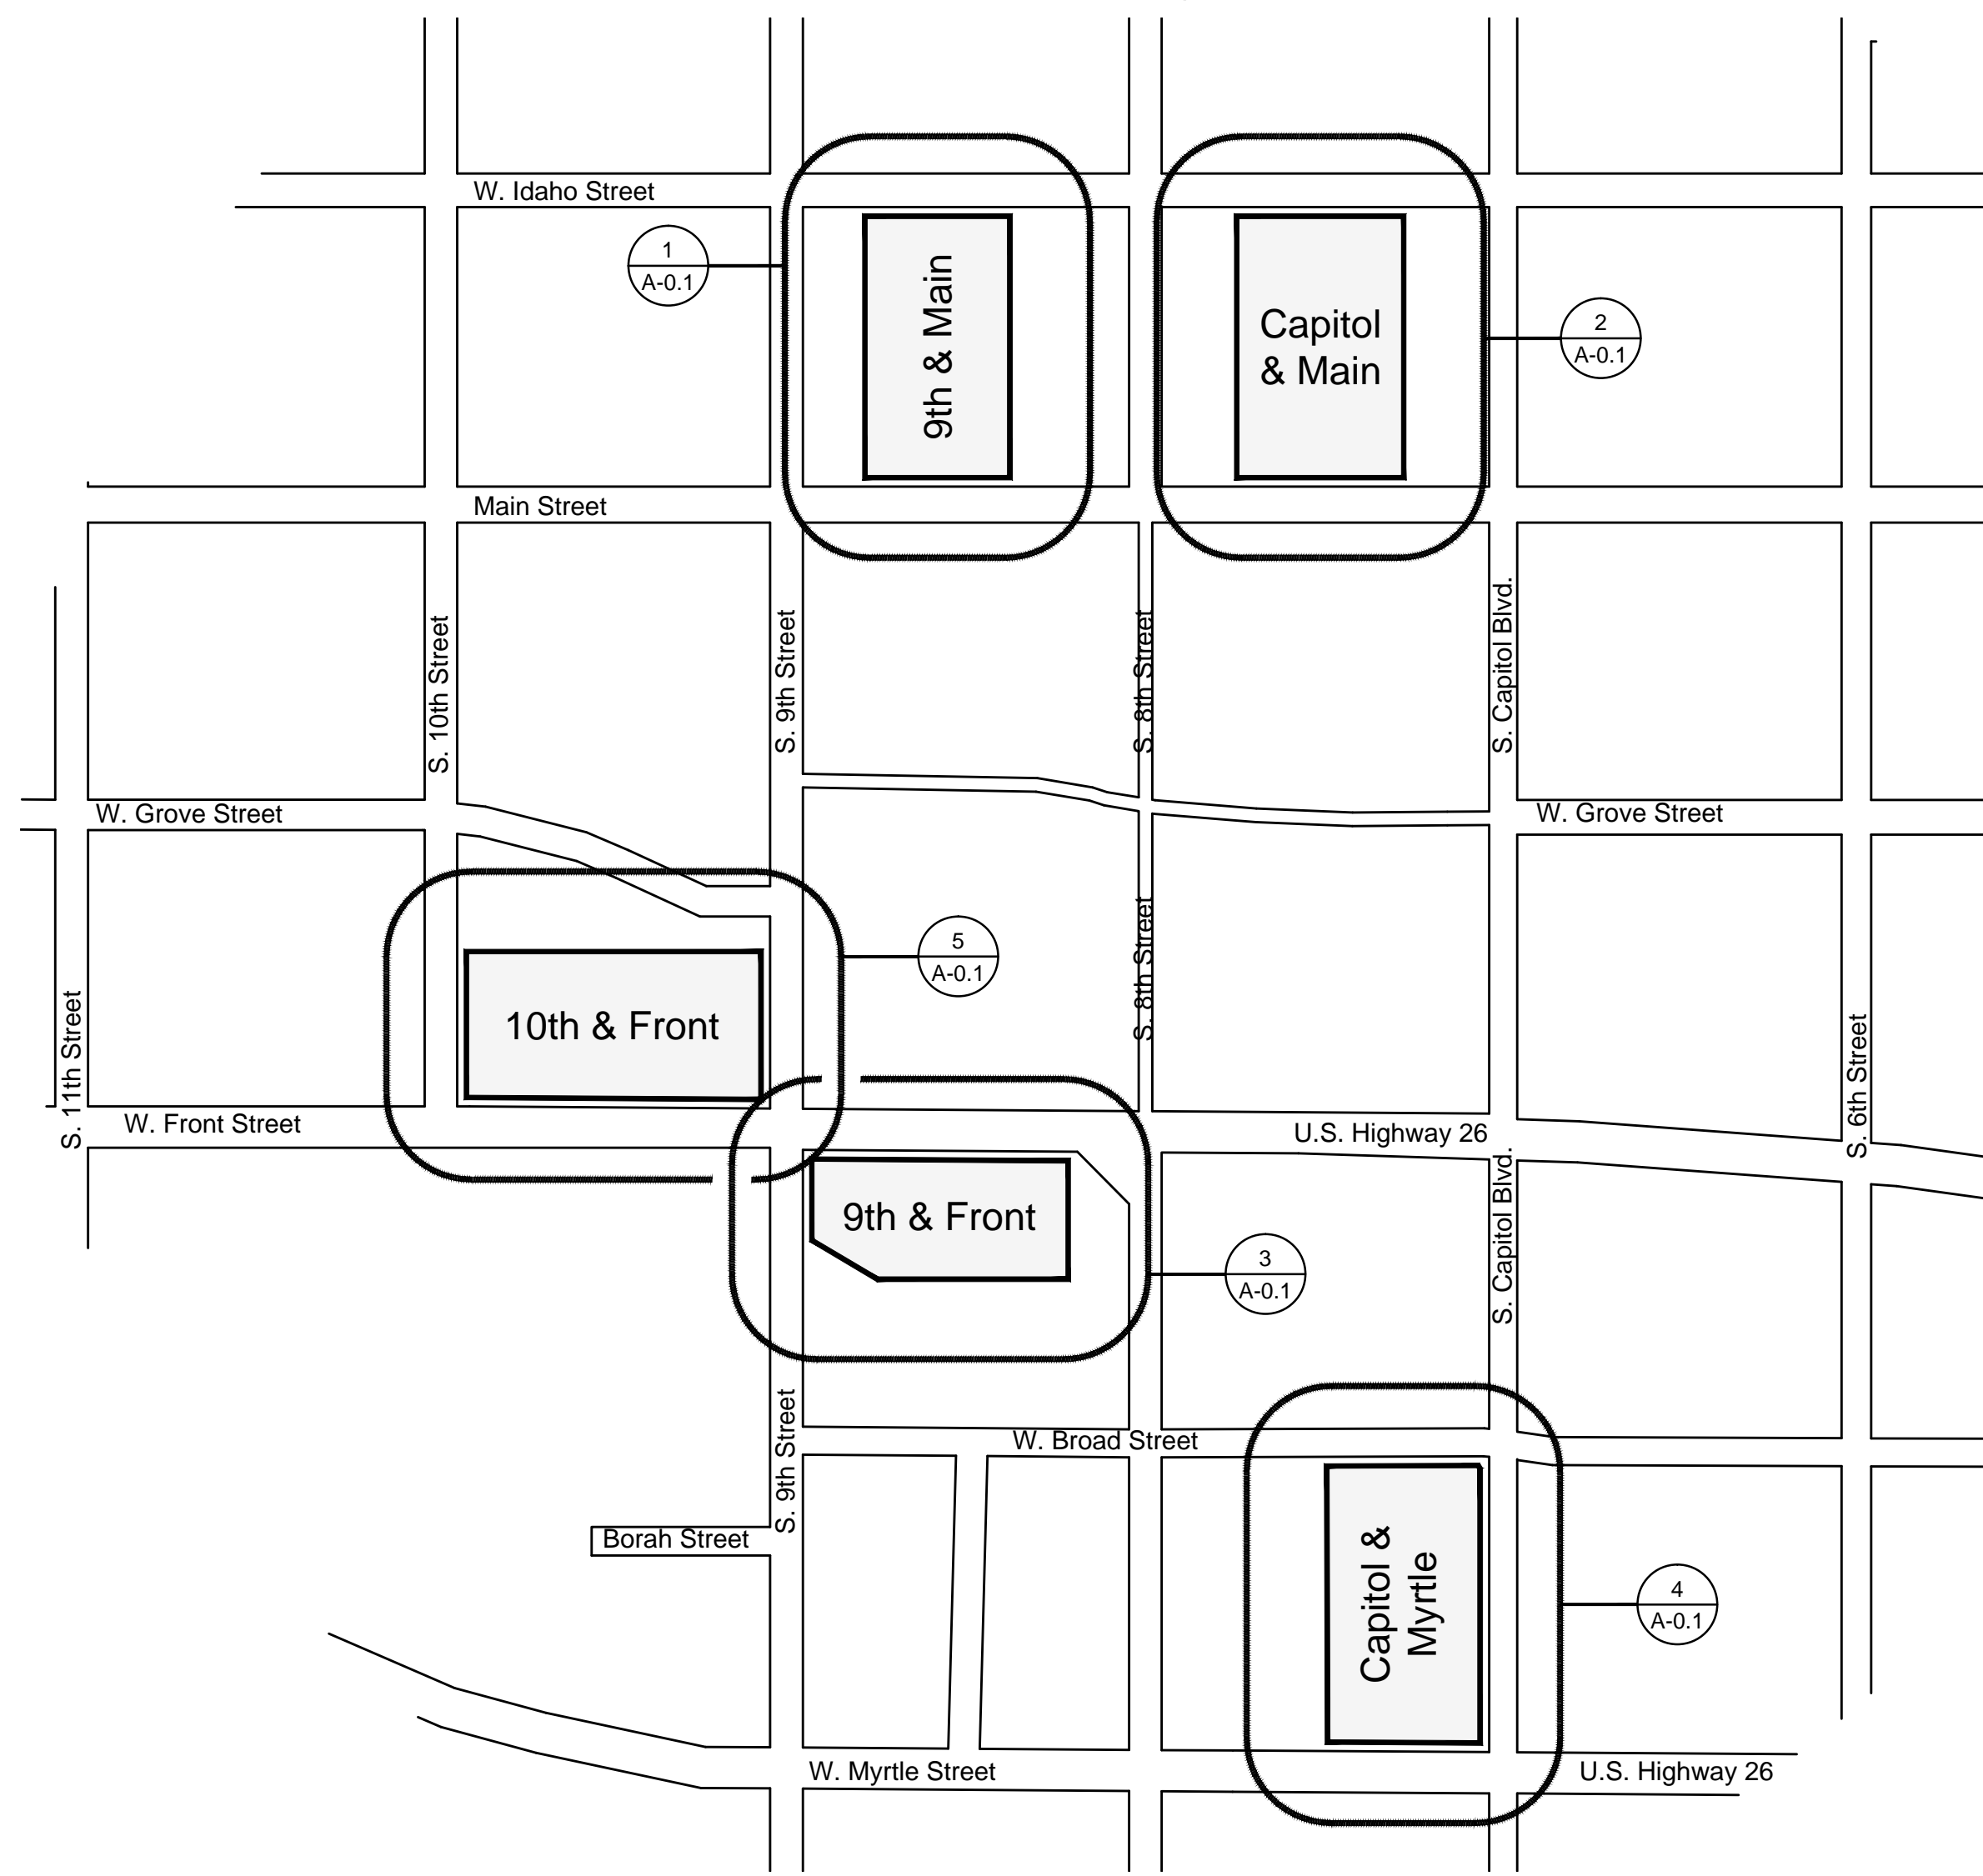


VICINITY / KEY PLAN
SCALE NTS

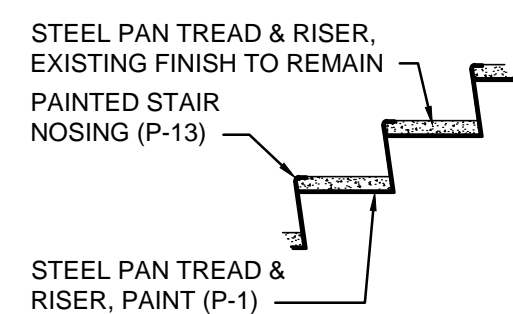


1 STAIR NOSE DETAIL
SCALE 1/2" = 1'-0"

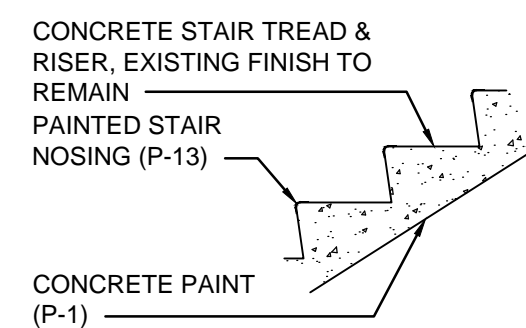


2 STAIR NOSE DETAIL
SCALE 1/2" = 1'-0"

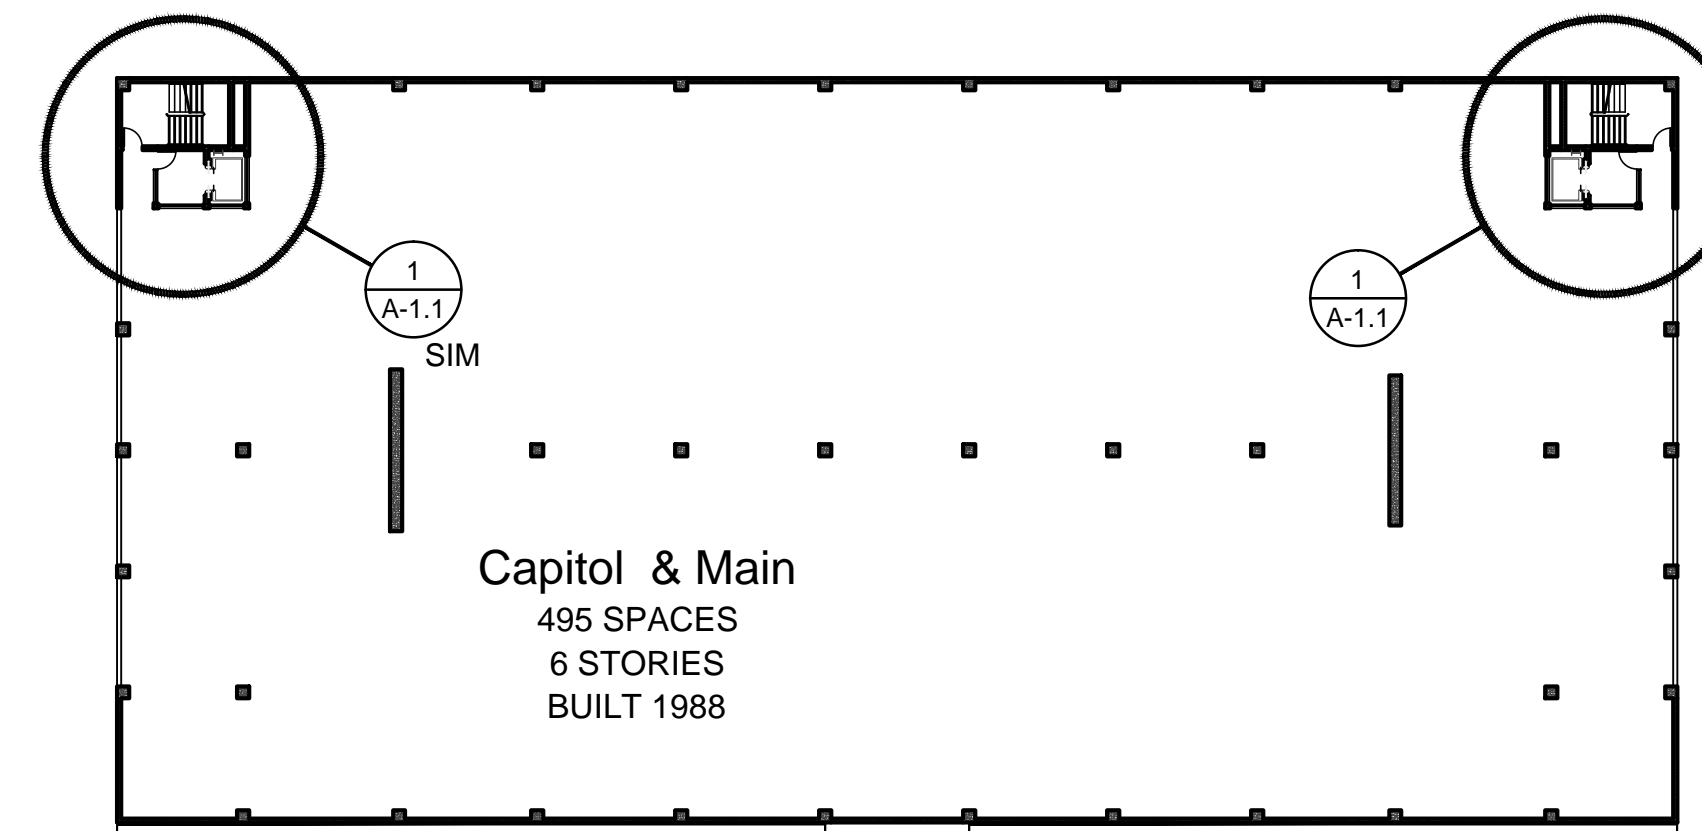


2. OVERALL BUILDING PLAN
SCALE Capitol & Main 1/32" = 1'-0"

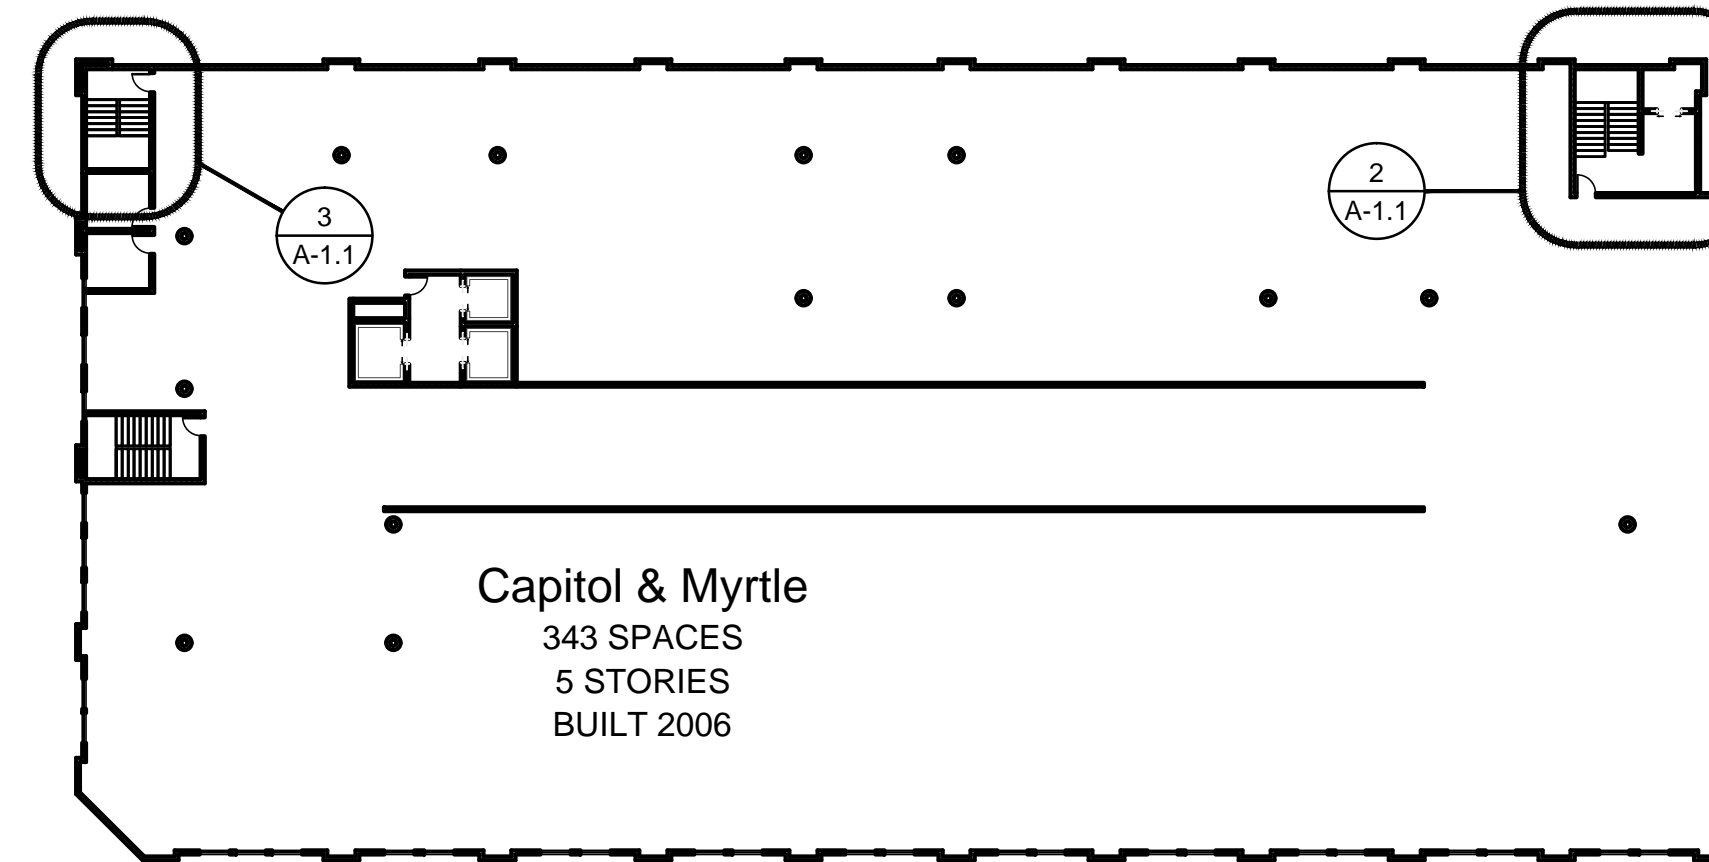


4. OVERALL BUILDING PLAN
SCALE Capitol & Myrtle 1/32" = 1'-0"

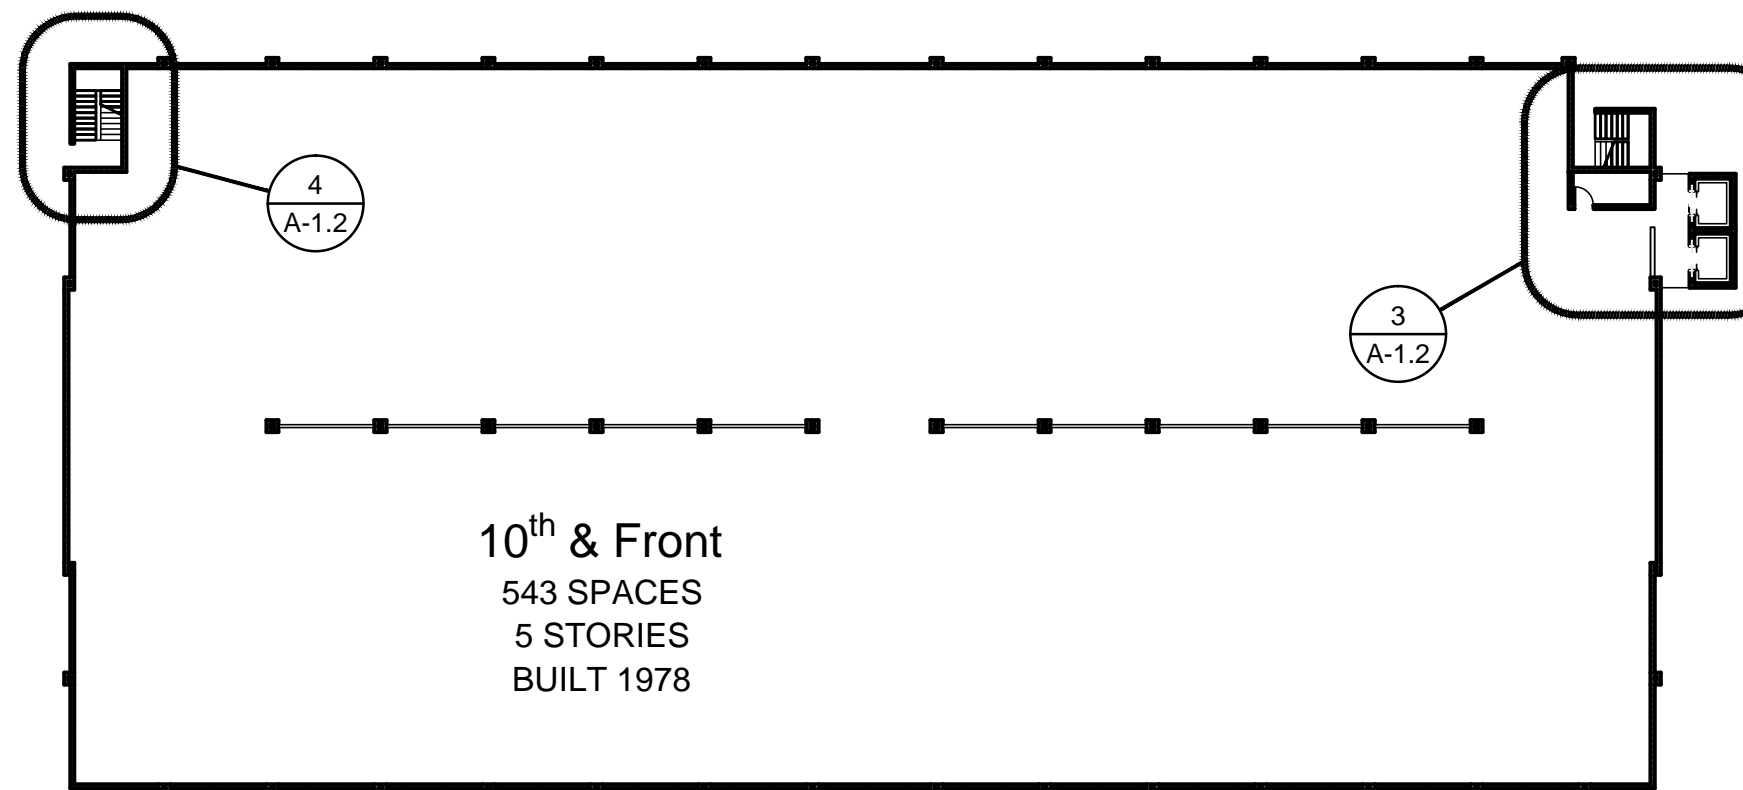

5. OVERALL BUILDING PLAN
SCALE 10th & Front 1/32" = 1'-0"

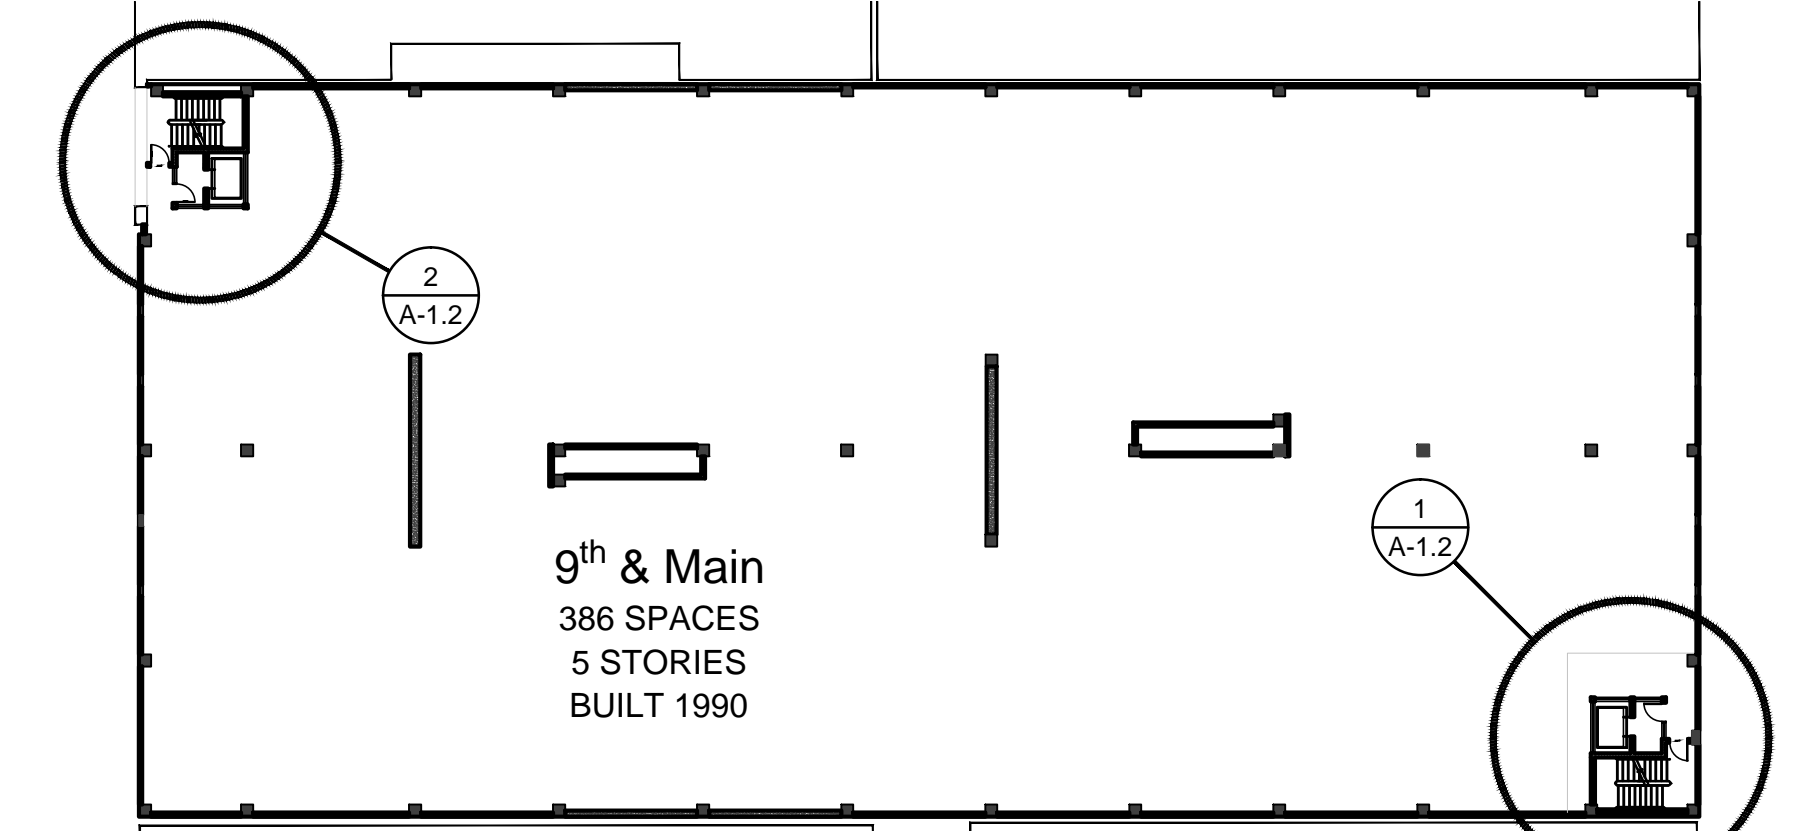

1. OVERALL BUILDING PLAN
SCALE 9th & Main 1/32" = 1'-0"

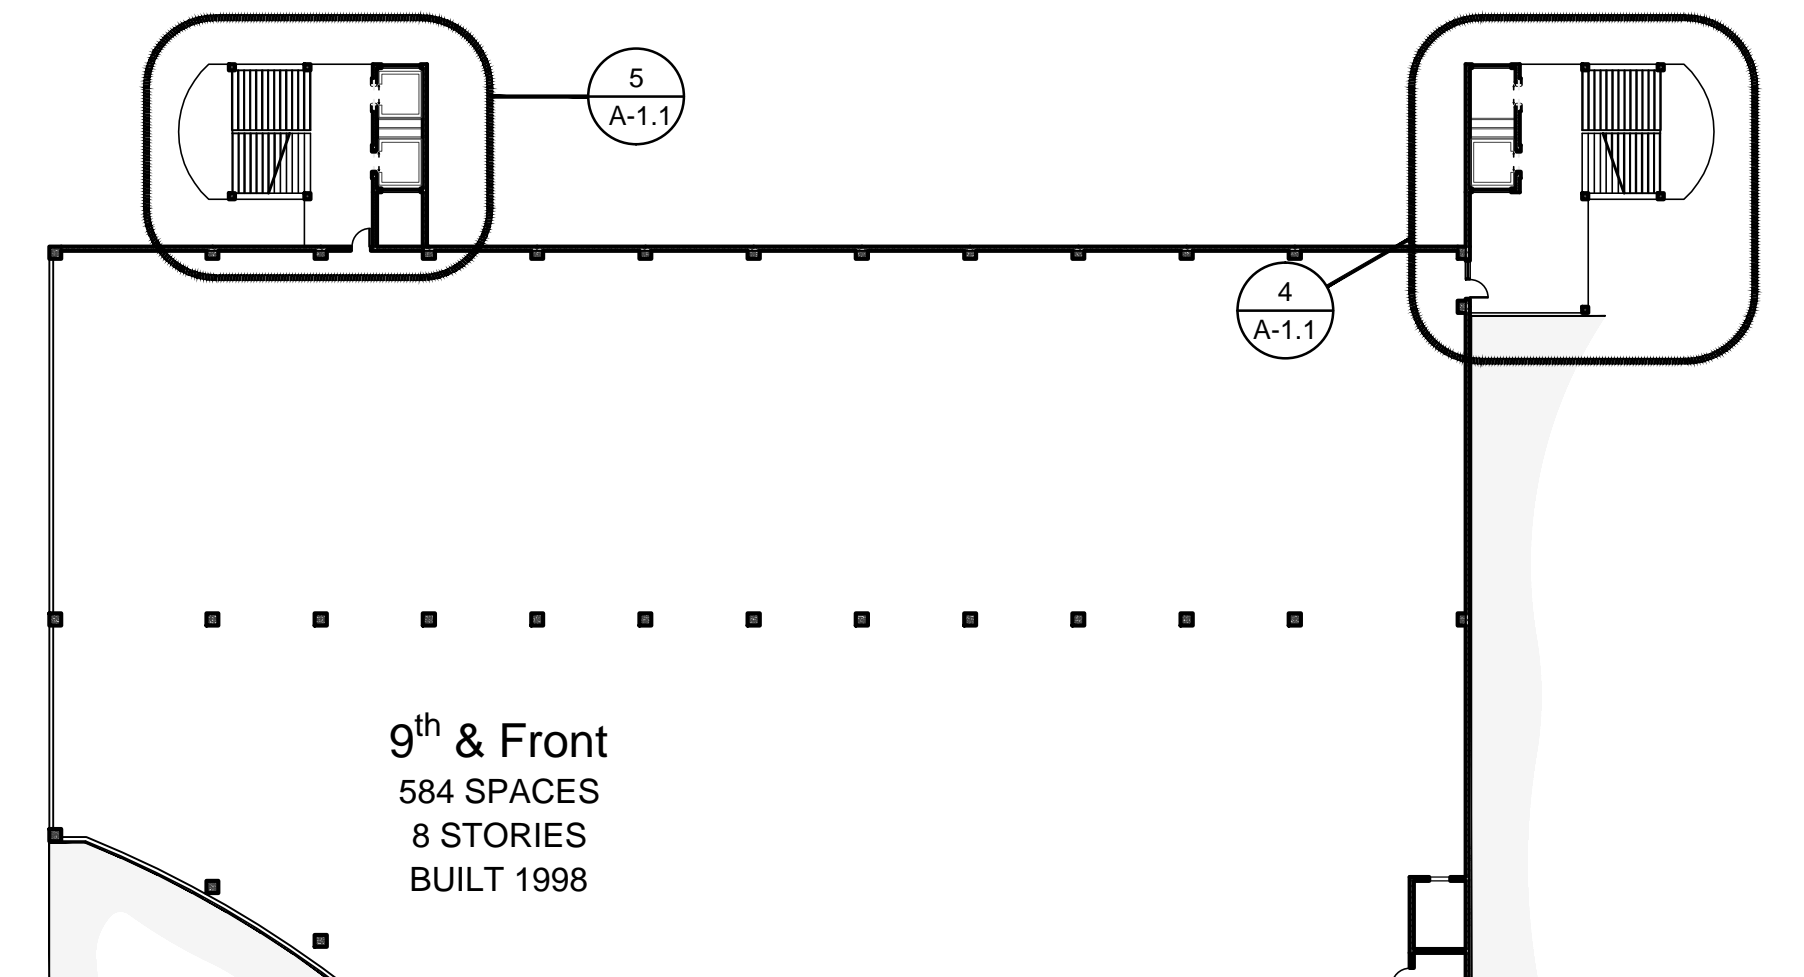

3. OVERALL BUILDING PLAN
SCALE 9th & Front 1/32" = 1'-0"



GENERAL NOTES

- THE DRAWINGS INDICATE LOCATION, DIMENSION, REFERENCE, and TYPICAL DETAILS OF CONSTRUCTION. THEY DO NOT INDICATE EVERY CONDITION. WORK NOT PARTICULARLY DETAILED SHALL BE OF CONSTRUCTION SIMILAR TO PARTS THAT ARE DETAILED.
- CONTRACTOR SHALL VERIFY ALL DIMENSIONS, SPECIFICATIONS AND ELEVATIONS PRIOR TO CONSTRUCTION.
- VERIFY ALL EXISTING CONDITIONS. NOTIFY ARCHITECT OF ANY DISCREPANCIES.
- NEW FINISHES AS INDICATED ON PLANS
- ALL WORK TO BE PERFORMED IN ACCORDANCE WITH 2012 IBC AS ADOPTED BY THE CITY OF BOISE.
- VERIFY ALL FINISHES, STYLES, and DIMENSIONS WITH OWNER PRIOR TO CONSTRUCTION.

PROJECT SCOPE

- GENERALLY PAINT ALL EXPOSED SURFACES
- PAINT INTERIOR STAIRWELLS, PAY LOBBIES & ELEVATOR LOBBIES INDICATED ON PLANS, SECTIONS & IMAGES UNLESS OTHERWISE NOTED
- PROVIDE APPROPRIATE PRIMING/SETUP FOR EACH SUBSTRATE (i.e. GYPSUM WALLBOARD, STEEL, CMU, etc.)
- REMOVE and REPLACE ALL RUBBER WALL BASE. VERIFY LOCATION AT EA STAIR TOWER
- KEEP SIDEWALKS, STOREFRONTS & GARAGE ENTRANCES OPEN & OPERATING DURING CONSTRUCTION IN A MANNER THAT PROTECTS PEDESTRIANS & VEHICLES FROM PAINT, DEBRIS and EQUIPMENT
- SUBMIT DETAILED OPERATION SCHEDULE TO CCDC FOR APPROVAL PRIOR TO WORK
- KEEP PARKING STAIRWELLS OPEN DURING WORK. PRIOR TO WORK INSTALL PROTECTION BARRIER AS INDICATED ON DRAWING. PROTECTION BARRIER MUST PROTECT GARAGE PATRONS FROM PAINT & DEBRIS. INSPECT PROTECTION BARRIER OFTEN FOR PENETRATIONS

SHEET INDEX

A-0.1	COVER SHEET, VICINITY MAP, PROJECT NOTES
A-1.1	ENLARGED FLOOR PLANS
A-1.2	ENLARGED FLOOR PLANS
A-2.1	FINISH SCHEDULE, DETAILS

BUILDING DATA

FACILITY	# OF SPACES	# OF STORIES	YEAR BUILT
9th & Main	386	5	1990
Capitol & Main	495	6	1988
10th & Front	543	5	1978
9th & Front	584	8	1998
Capitol & Myrtle	343	4	2006

REVISIONS	
DESCRIPTION	DATE
BID SET	2/15/17

OWNER
PARKING GARAGE RENOVATIONS
ParkBOI PAINT SCHEME
CAPITOL CITY DEVELOPMENT CORP.
BOISE, IDAHO 83702

COPYRIGHT 2017

Glancey ♦ Rockwell & Associates
Architecture • Planning
595 S Americana Boulevard Boise, Idaho 83702
(208) 345-0566 (208) 345-1718 Fax (208) 387-0889
office@rboise.com



SHEET DATA	
DRAWN BY:	DG
CHECKED BY:	PR
SCALE:	
DATE:	2/15/17
PROJECT #:	16032

SHEET NUMBER
A-0.1



PAINT / MATERIAL

SCHEDULE

SCALE NTS

P1 - PAINT GLOSS FINISH
PAINT COLOR TO MATCH PMS BLACK C

P2 - PAINT GLOSS FINISH
PAINT COLOR TO MATCH PMS 375C

P3 - PAINT GLOSS FINISH
PAINT COLOR TO MATCH PMS BRIGHT WHITE

P4 - PAINT SATIN FINISH
PAINT COLOR TO MATCH PMS 300C

P5 - PAINT GLOSS FINISH
PAINT COLOR TO MATCH SHERWIN WILLIAMS SW9911 "CONFIDENT YELLOW"
GARAGE LEVEL + 350'

P6 - PAINT GLOSS FINISH
PAINT COLOR TO MATCH SHERWIN WILLIAMS SW9959 "DYNAMIC BLUE"
GARAGE LEVEL + 350'

P7 - PAINT GLOSS FINISH
PAINT COLOR TO MATCH SHERWIN WILLIAMS SW9989 "REAL RED"
GARAGE LEVEL + 350'

P8 - PAINT GLOSS FINISH
PAINT COLOR TO MATCH SHERWIN WILLIAMS SW9980 "GUTSY GRAPE"
GARAGE LEVEL + 350'

P9 - PAINT GLOSS FINISH
PAINT COLOR TO MATCH SHERWIN WILLIAMS SW9992 "CARNIVAL"
GARAGE LEVEL + 350'

P10 - PAINT GLOSS FINISH
PAINT COLOR TO MATCH SHERWIN WILLIAMS SW9924 "DIRECT GREEN"
GARAGE LEVEL + 350'

P11 - PAINT GLOSS FINISH
PAINT COLOR TO MATCH SHERWIN WILLIAMS SW9857 "PINK MOMENT"
GARAGE LEVEL + 350'

P12 - PAINT GLOSS FINISH
PAINT COLOR TO MATCH SHERWIN WILLIAMS SW9991 "BLACK MAGIC"
GARAGE LEVEL + 350'


P13 - PAINT GLOSS FINISH
PAINT COLOR TO MATCH SHERWIN WILLIAMS "SAFETY YELLOW"
STAIR HEAD CAS

WB1 - WALL BASE
INTEGRAL COLOR RUBBER WALL BASE, COLOR TO MATCH PMS BLACK C
TYPICAL RUBBER WALL BASE, ALL GARAGES, ALL FLOORS


SP1 - SCREEN PRINT
PMS WHITE
SIGN LETTERING & PICTOGRAMS

M1 - 1/4" ACRYLIC
1/4" THICK ACRYLIC WITH RAISED GRAPHICS AND GRADE II BRAILLE ATTACHED TO WALL WITH DOUBLESIDED TAPE AND SILICONE ADHESIVE


M2 - SCREEN PRINT LETTERING
SCREEN PRINTED TYPOGRAPHY AND PICTOGRAMS. IMAGES AND TYPEFACE SHOWN FOR ILLUSTRATED PURPOSES ONLY.

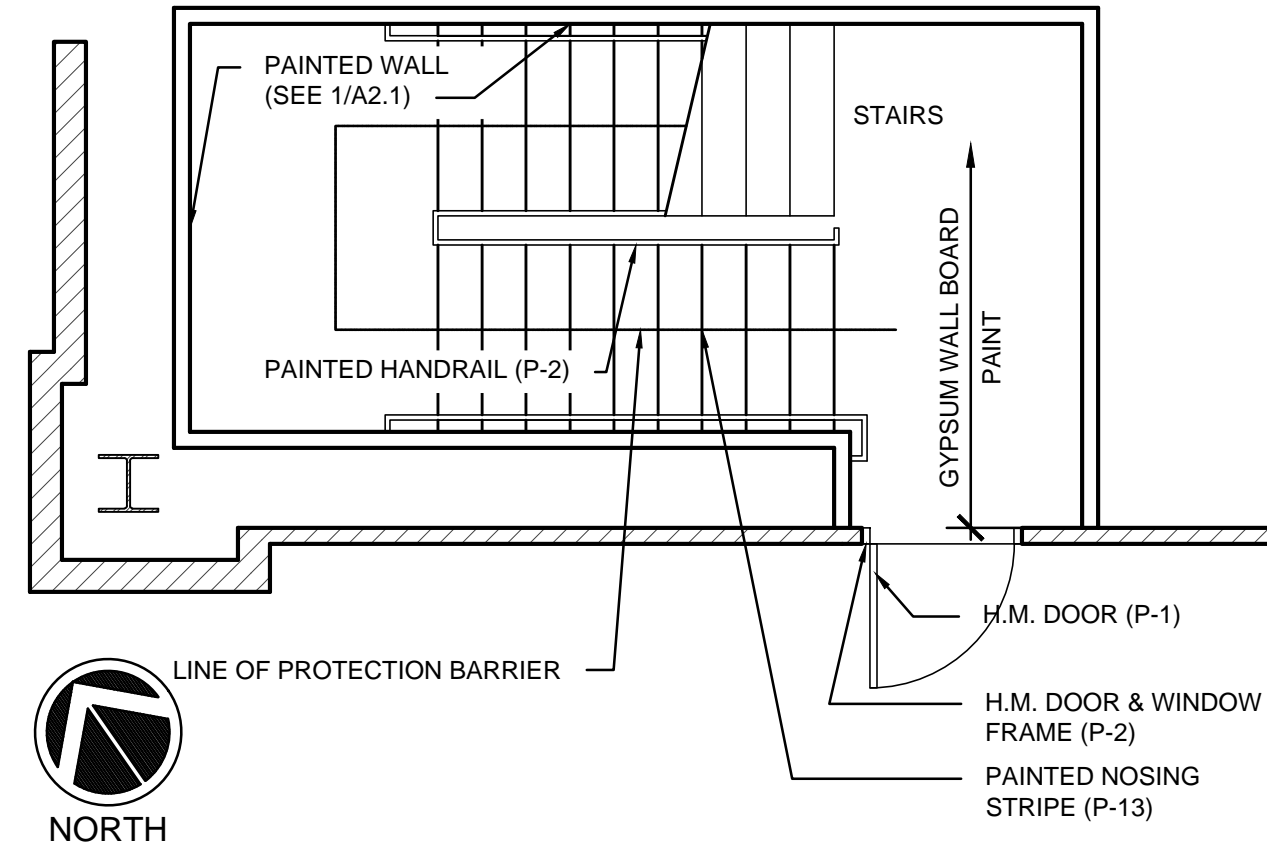


3 SW STAIR TOWER PLAN
SCALE CAPITOL & MYRTLE GARAGE 1/4" = 1'-0"

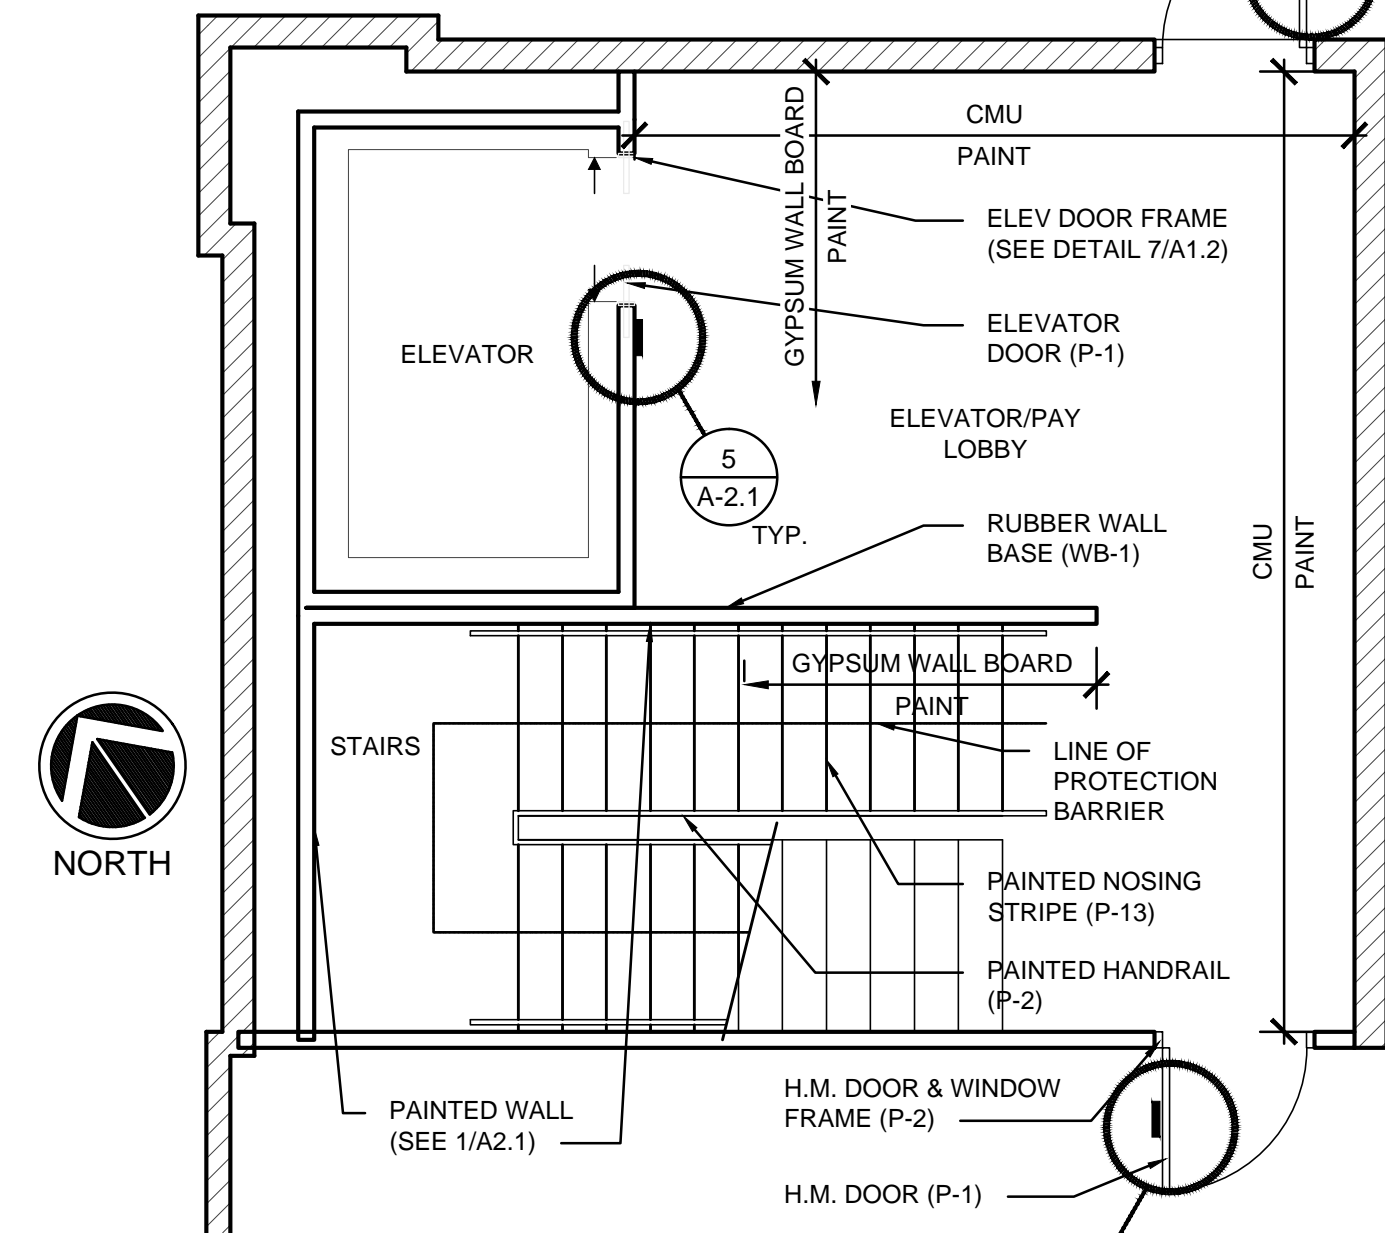


2 NW STAIR TOWER PLAN
SCALE CAPITOL & MYRTLE GARAGE 1/4" = 1'-0"

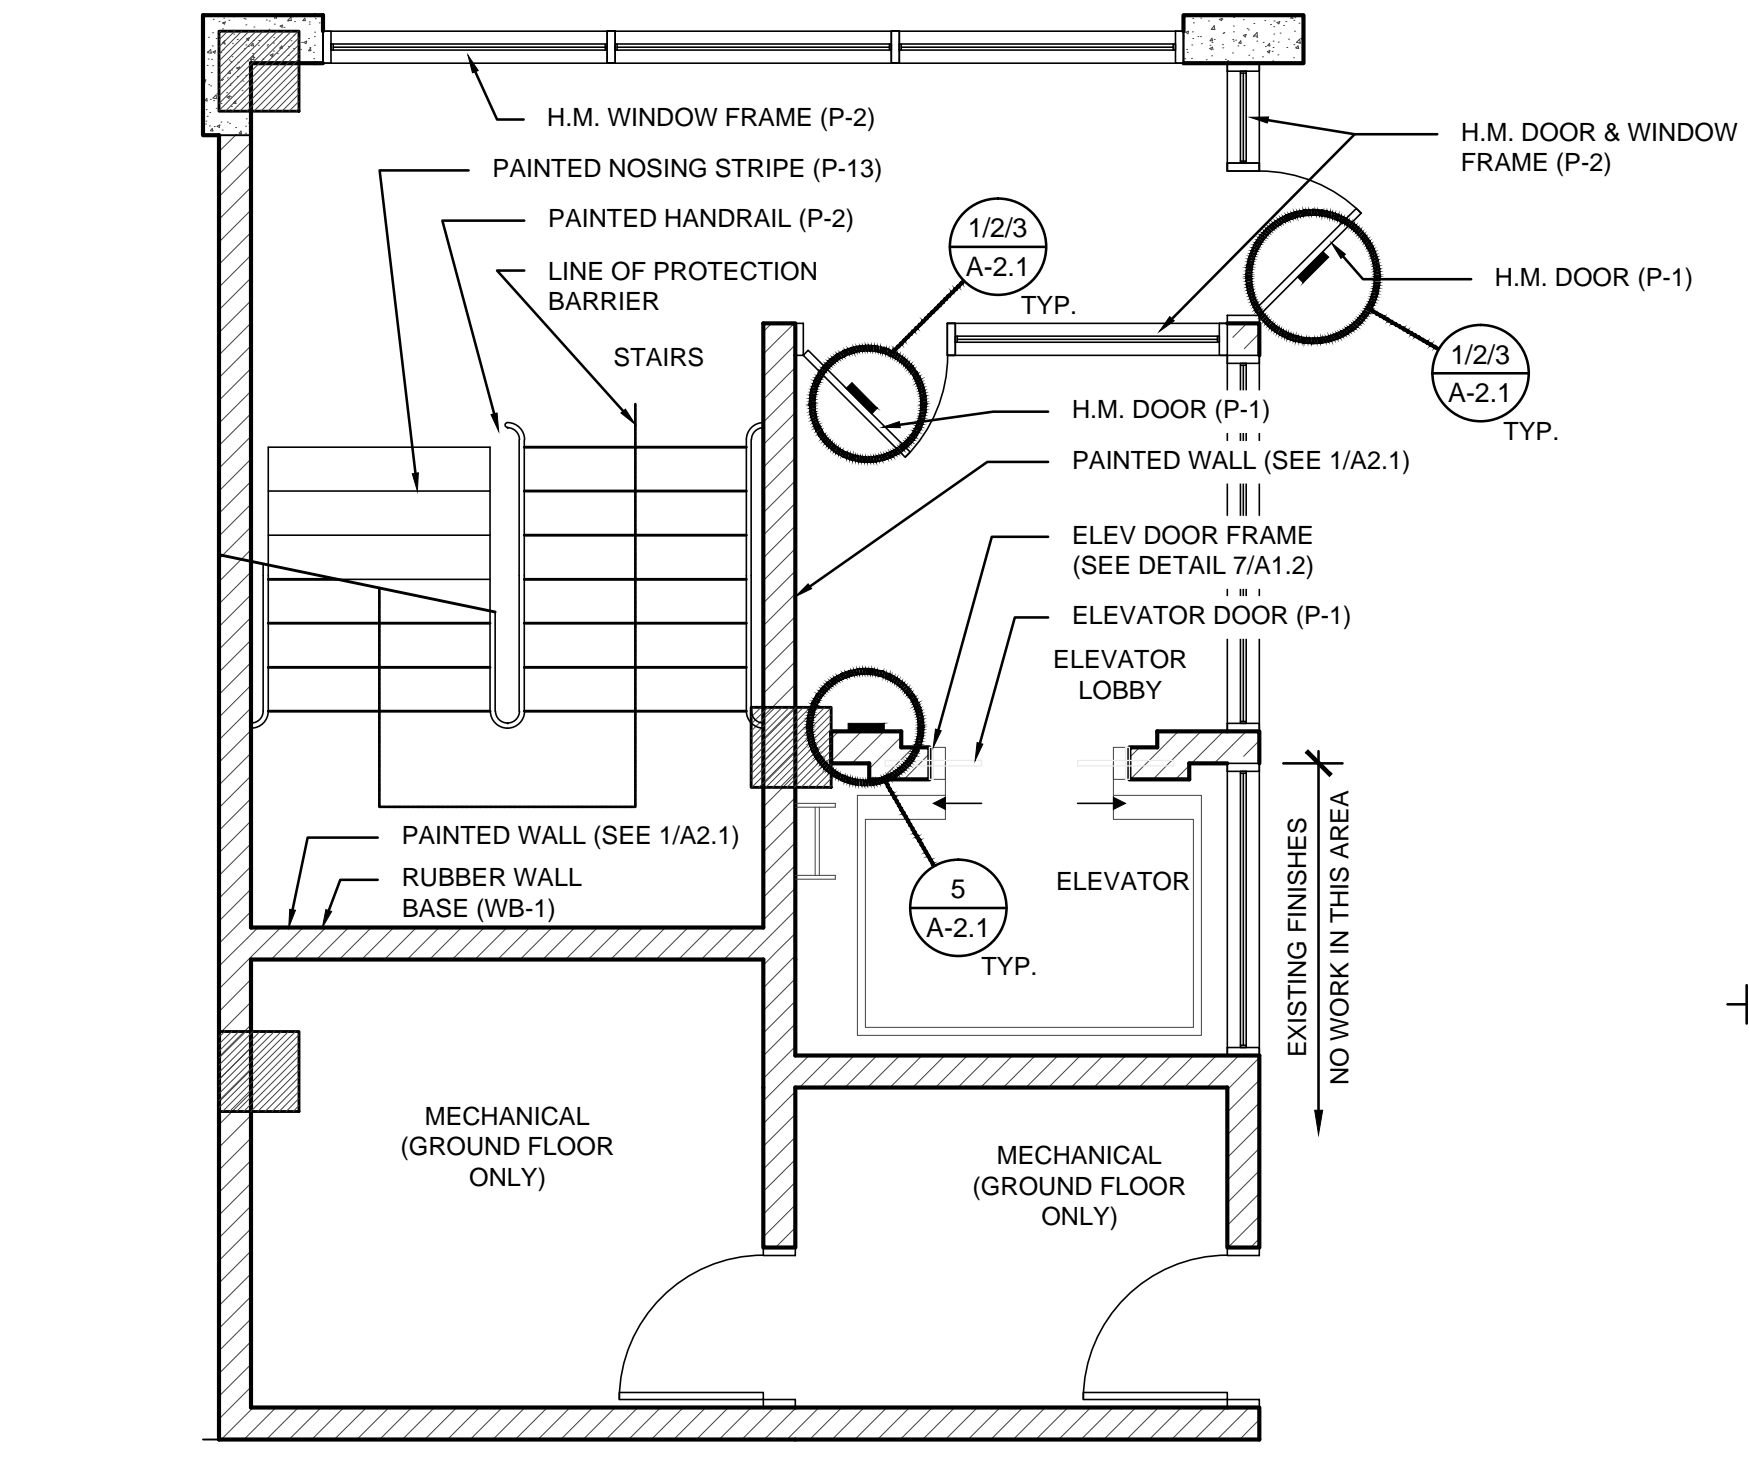

1 TYPICAL STAIR TOWER PLAN
SCALE CAPITOL & MAIN GARAGE 1/4" = 1'-0"
VERIFY ORIENTATION

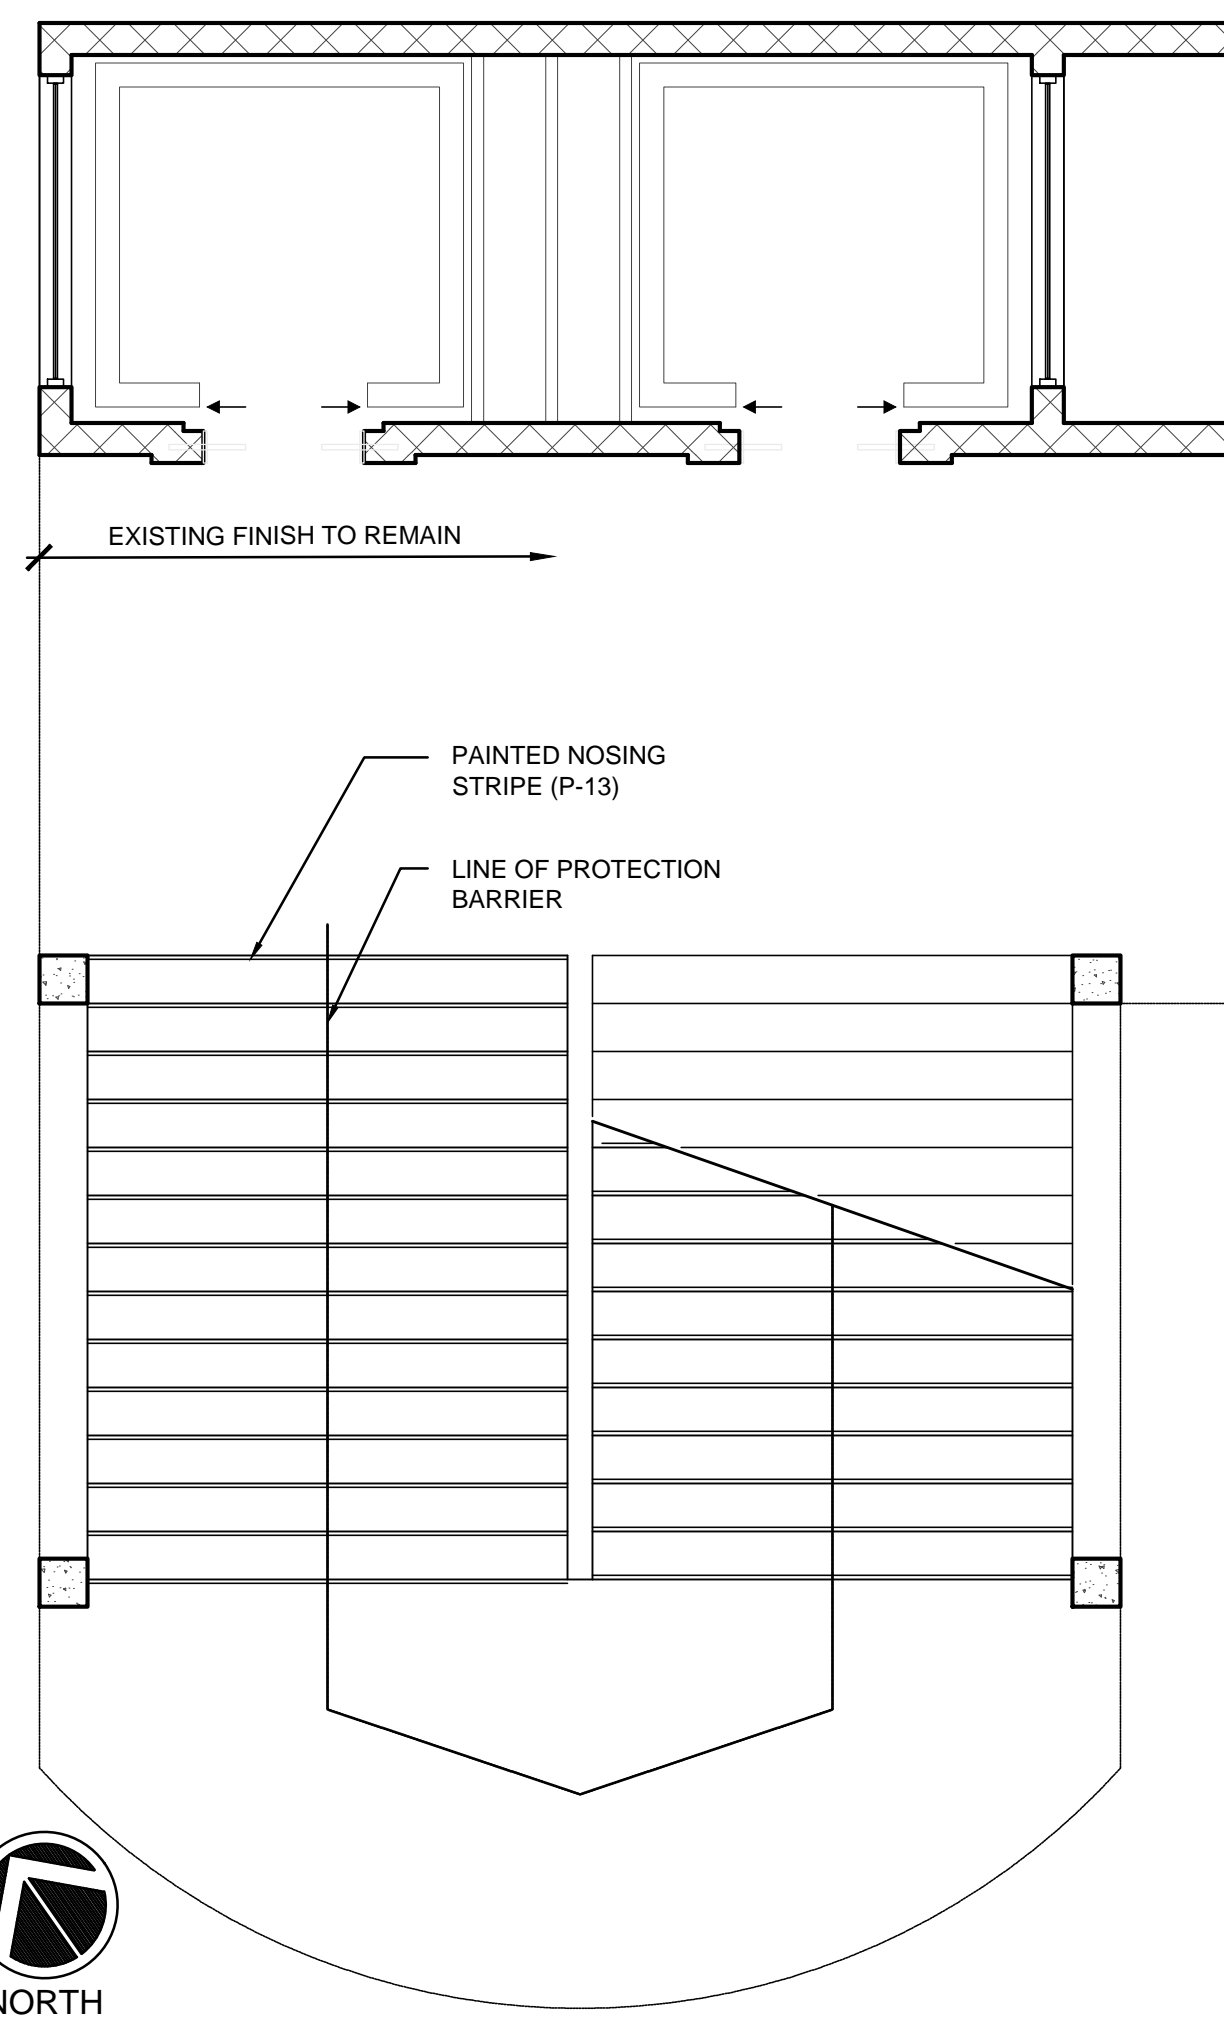

5 NW STAIR TOWER PLAN
SCALE 9TH & FRONT GARAGE 1/4" = 1'-0"

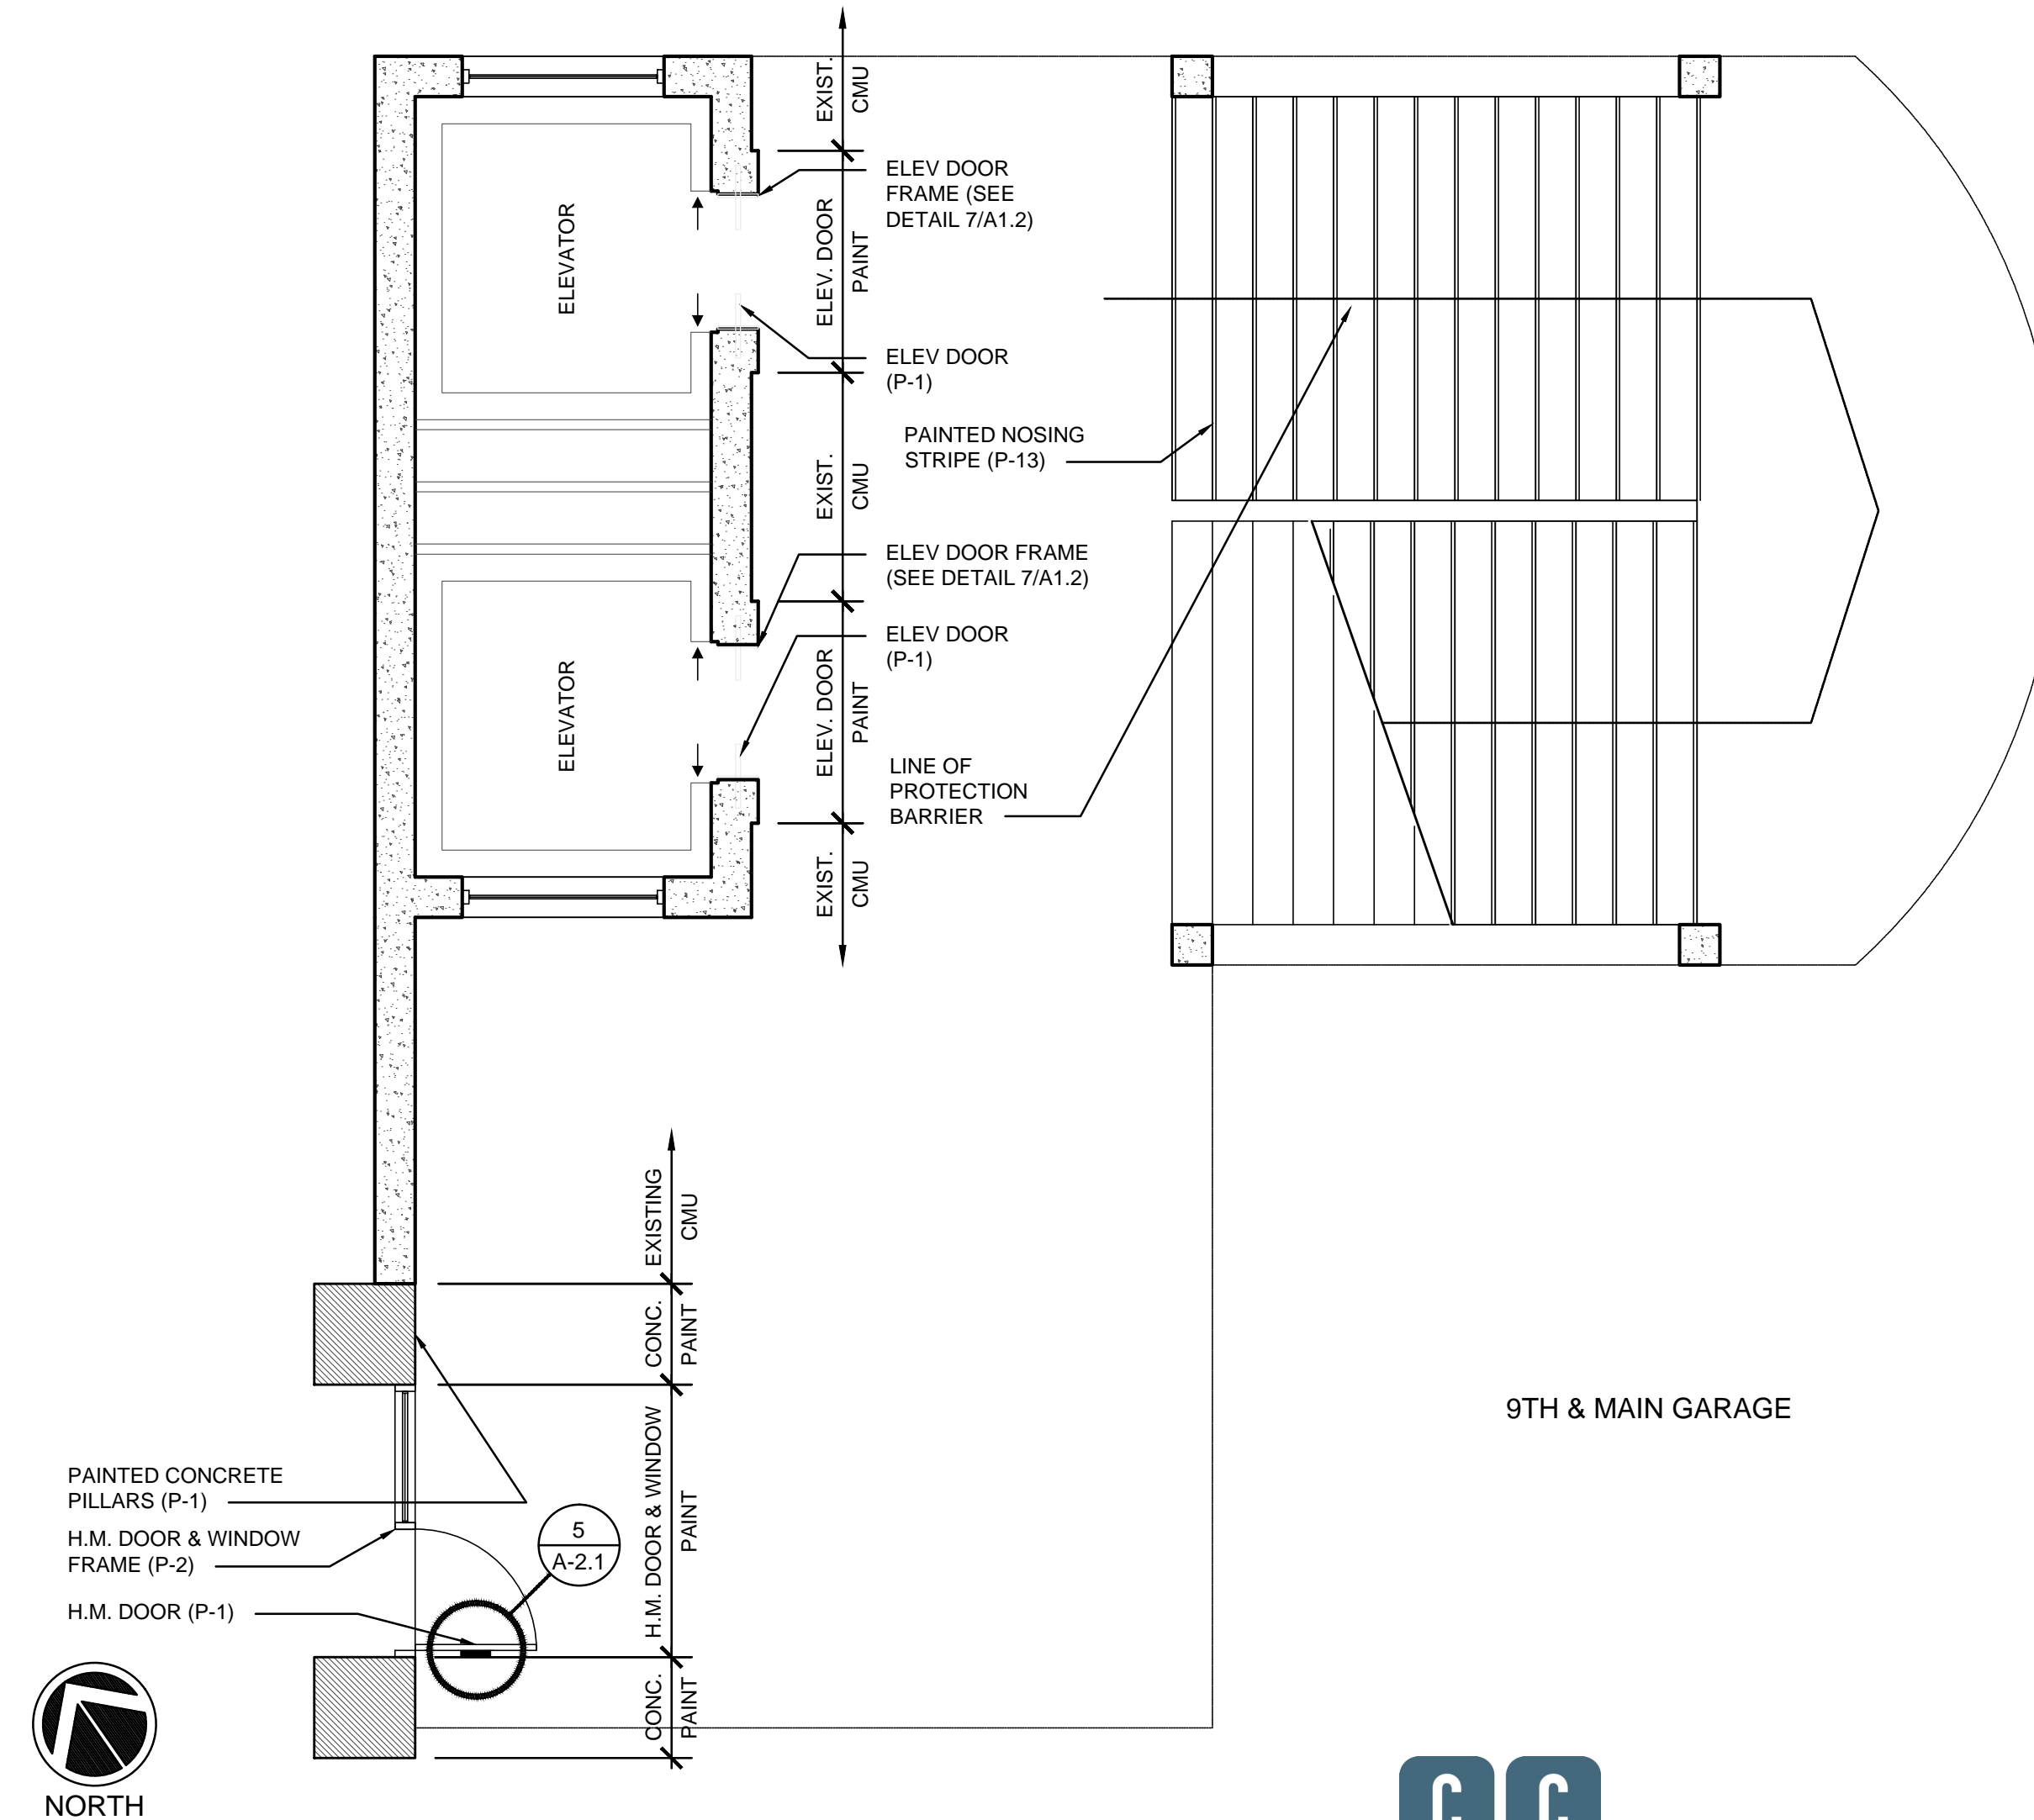

4 NE STAIR TOWER PLAN
SCALE 9TH & FRONT GARAGE 1/4" = 1'-0"

REVISIONS	
DESCRIPTION	DATE
BID SET	2/15/17

OWNER
PARKING GARAGE RENOVATIONS
ParKBOI PAINT SCHEME
CAPITOL CITY DEVELOPMENT CORP.
BOISE, IDAHO 83702

COPYRIGHT 2017


Glancey ♦ Rockwell & Associates
Architecture • Planning
595 S Americana Boulevard Boise, Idaho 83702
(208) 345-0566 (208) 345-1718 Fax (208) 387-0889
office@grboise.com




SHEET DATA	
DRAWN BY:	DG
CHECKED BY:	PR
SCALE:	
DATE:	2/15/17
PROJECT #:	16032

SHEET NUMBER
A-1.1




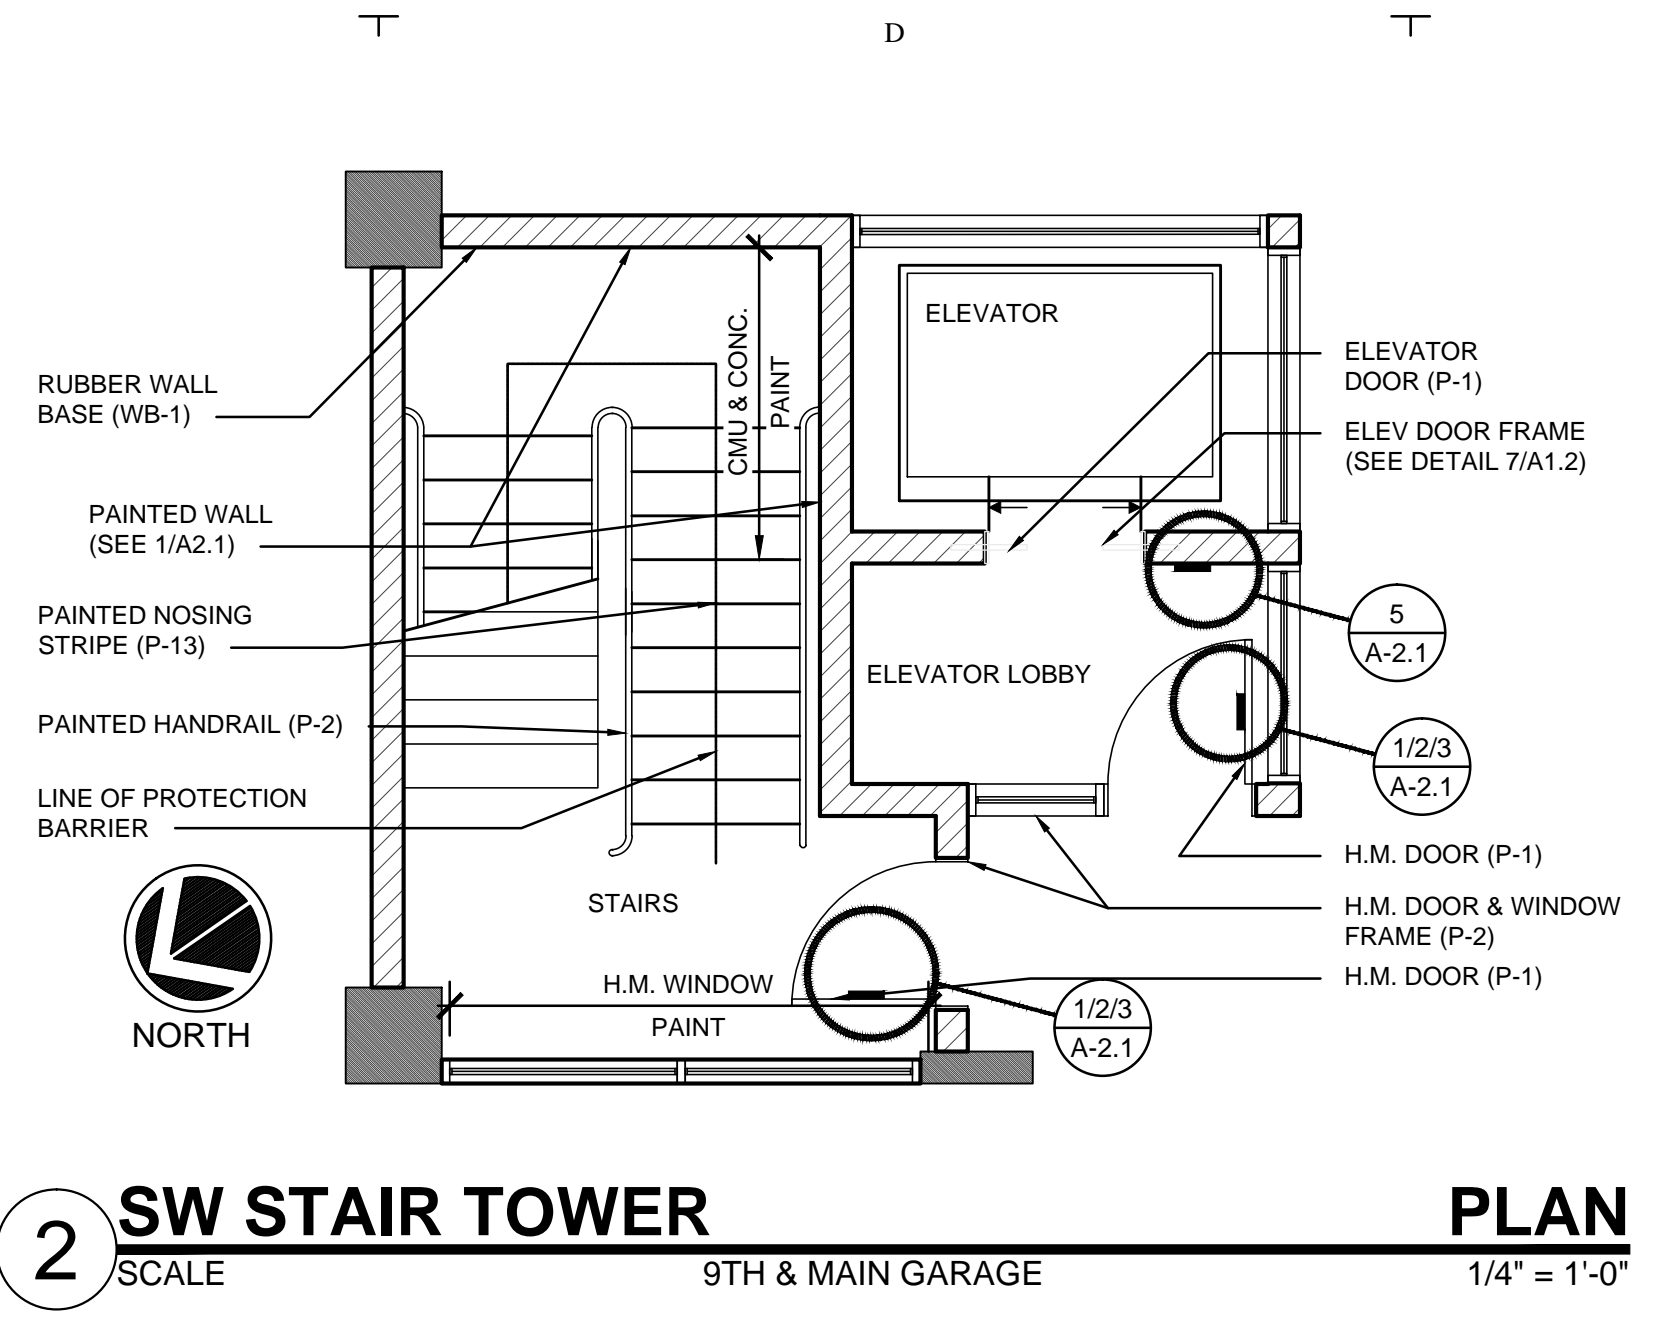


2 SW STAIR TOWER PLAN
 SCALE 9TH & MAIN GARAGE 1/4" = 1'-0"

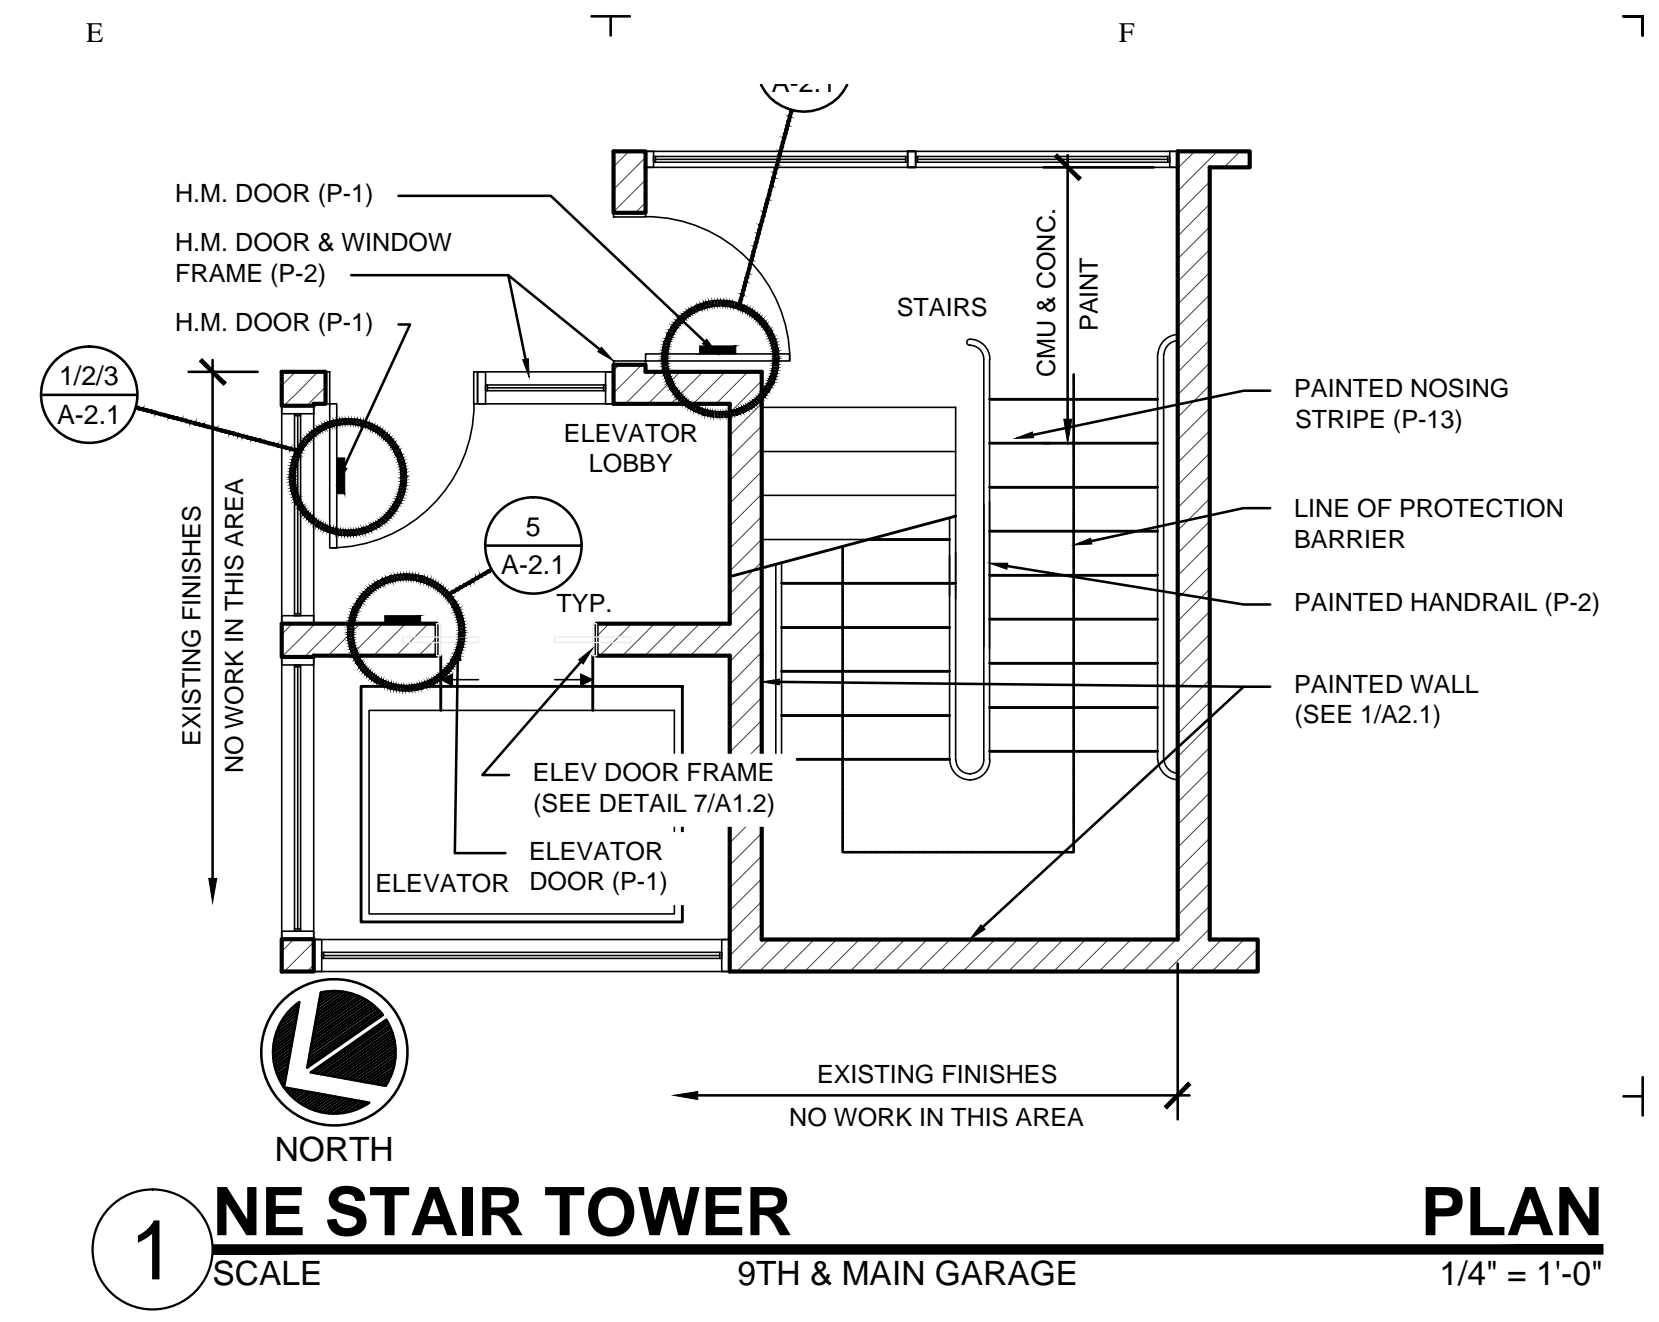


1 NE STAIR TOWER PLAN
 SCALE 9TH & MAIN GARAGE 1/4" = 1'-0"

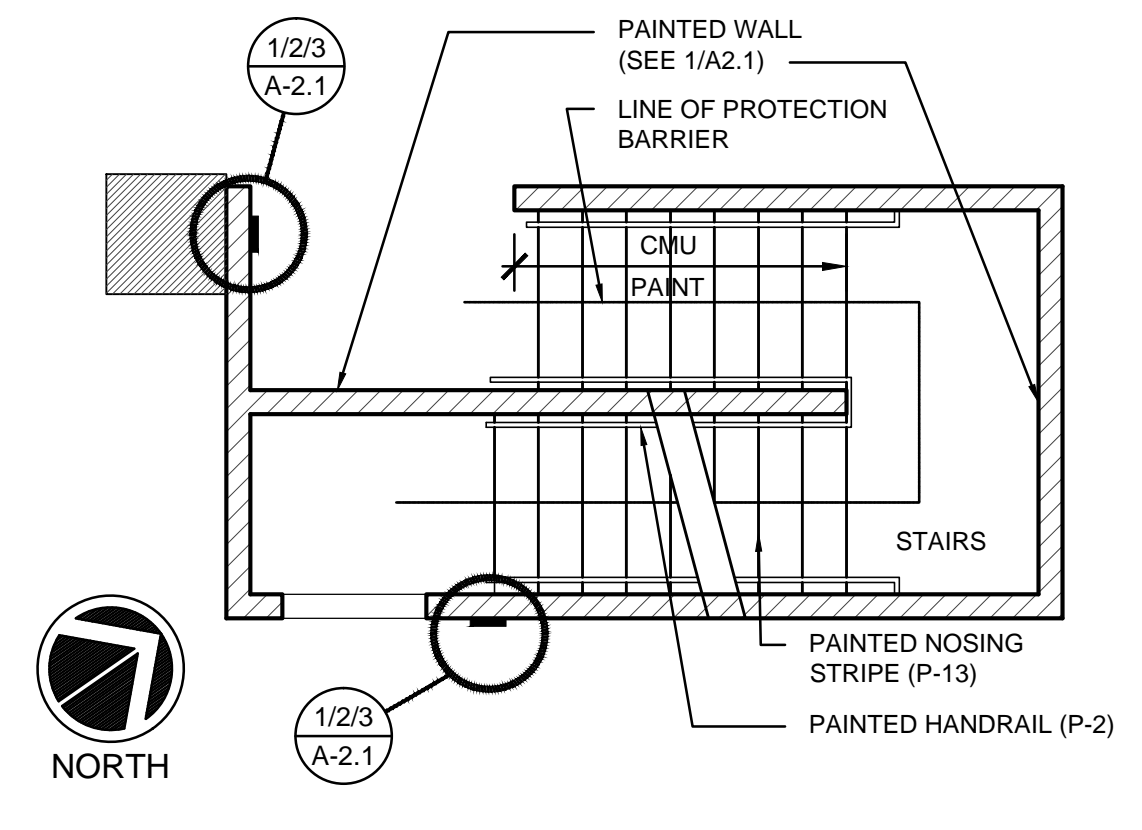


4 NW STAIR TOWER PLAN
 SCALE 10TH & FRONT GARAGE 1/4" = 1'-0"

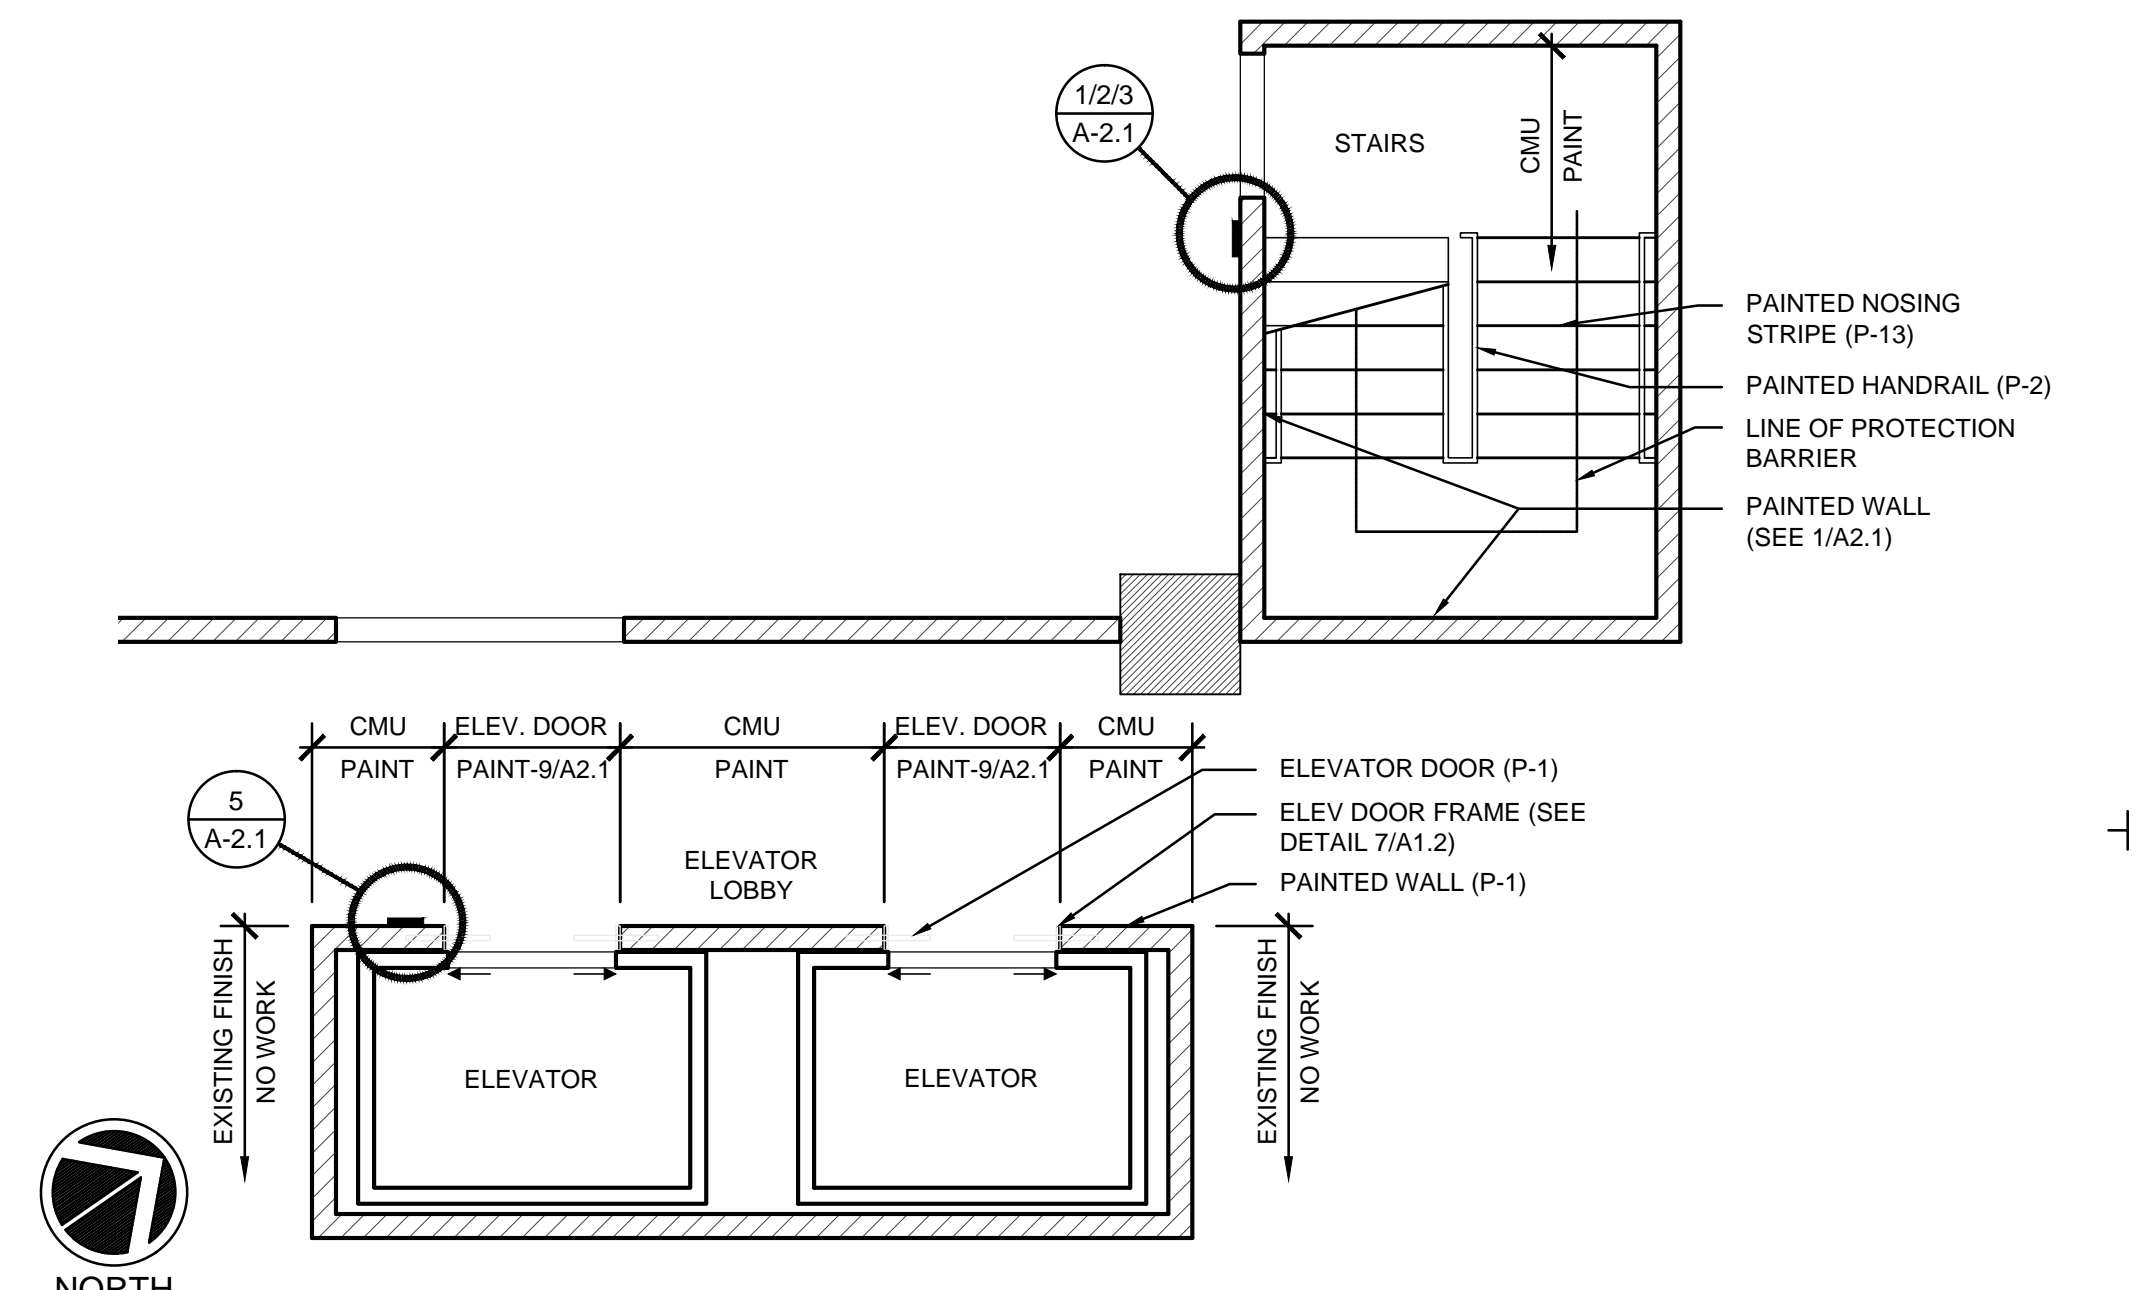


3 NE STAIR TOWER PLAN
 SCALE 10TH & FRONT GARAGE 1/4" = 1'-0"

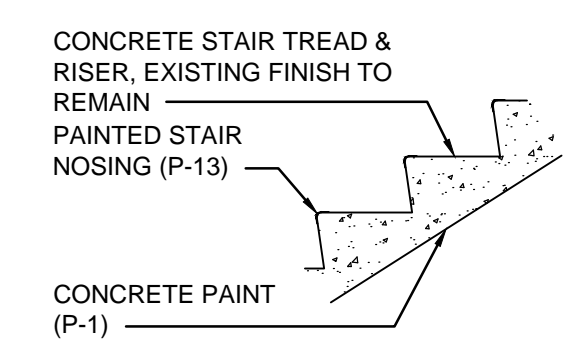

5 STAIR NOSE DETAIL
 SCALE 1/2" = 1'-0"

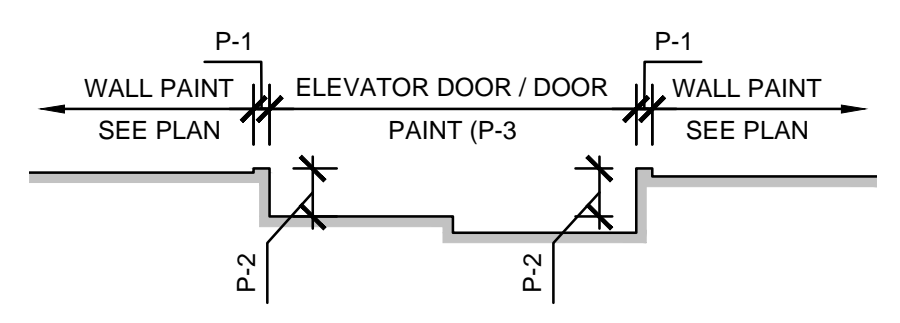

7 DOOR & FRAME DETAIL
 SCALE 1/2" = 1'-0"

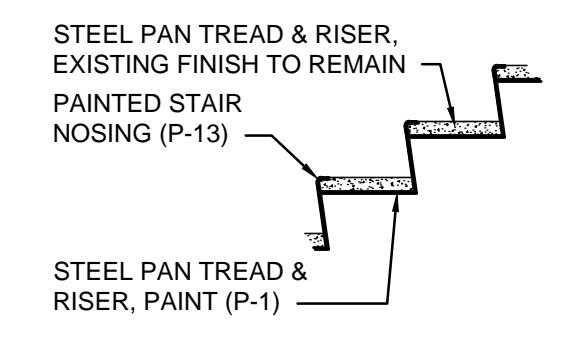


6 STAIR NOSE DETAIL
 SCALE 1/2" = 1'-0"

REVISIONS	
DESCRIPTION	DATE
BID SET	2/15/17

OWNER
PARKING GARAGE RENOVATIONS
 ParkBOI PAINT SCHEME
 CAPITOL CITY DEVELOPMENT CORP.
 BOISE, IDAHO 83702

COPYRIGHT 2017

Glancey ♦ Rockwell & Associates
 Architecture • Planning
 595 S Americana Boulevard Boise, Idaho 83702
 (208) 345-0566 (208) 345-1718 Fax (208) 387-0889
 office@grboise.com

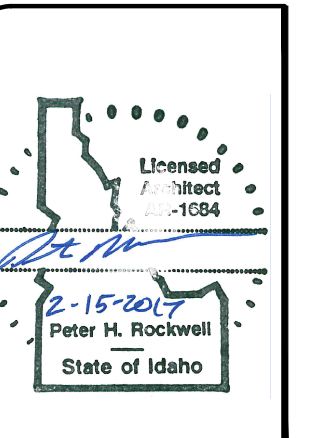

SHEET DATA	
DRAWN BY:	DG
CHECKED BY:	PR
SCALE:	
DATE:	2/15/17
PROJECT #:	16032

SHEET NUMBER
A-1.2



PAINT / MATERIAL

SCALE

- P1 - PAINT GLOSS FINISH**
PAINT COLOR TO MATCH PMS BLACK C
- P2 - PAINT GLOSS FINISH**
PAINT COLOR TO MATCH PMS 375C
- P3 - PAINT GLOSS FINISH**
PAINT COLOR TO MATCH PMS BRIGHT WHITE
- P4 - PAINT SATIN FINISH**
PAINT COLOR TO MATCH PMS 300C
- P5 - PAINT GLOSS FINISH**
PAINT COLOR TO MATCH SHERWIN WILLIAMS SW9911 "CONFIDENT YELLOW"
GARAGE LEVEL + 5/8"
- P6 - PAINT GLOSS FINISH**
PAINT COLOR TO MATCH SHERWIN WILLIAMS SW9959 "DYNAMIC BLUE"
GARAGE LEVEL + 5/8"
- P7 - PAINT GLOSS FINISH**
PAINT COLOR TO MATCH SHERWIN WILLIAMS SW9989 "REAL RED"
GARAGE LEVEL + 5/8"
- P8 - PAINT GLOSS FINISH**
PAINT COLOR TO MATCH SHERWIN WILLIAMS SW9980 "GUTSY GRAPE"
GARAGE LEVEL + 5/8"
- P9 - PAINT GLOSS FINISH**
PAINT COLOR TO MATCH SHERWIN WILLIAMS SW9982 "CARNIVAL"
GARAGE LEVEL + 5/8"
- P10 - PAINT GLOSS FINISH**
PAINT COLOR TO MATCH SHERWIN WILLIAMS SW9924 "DIRECT GREEN"
GARAGE LEVEL + 5/8"

SCHEDULE

NTS

- P11 - PAINT GLOSS FINISH**
PAINT COLOR TO MATCH SHERWIN WILLIAMS SW9857 "PINK MOMENT"
GARAGE LEVEL + 5/8"
- P12 - PAINT GLOSS FINISH**
PAINT COLOR TO MATCH SHERWIN WILLIAMS SW9991 "BLACK MAGIC"
GARAGE LEVEL + 5/8"
- P13 - PAINT GLOSS FINISH**
PAINT COLOR TO MATCH SHERWIN WILLIAMS "SAFETY YELLOW"
STAIR TREAD CAP
- WB1 - WALL BASE**
INTEGRAL COLOR RUBBER WALL BASE, COLOR TO MATCH PMS BLACK C
TYPICAL RUBBER WALL BASE, ALL GARAGES, ALL FLOORS
- SP1 - SCREEN PRINT**
PMS WHITE
SIGN LETTERING & PICTOGRAMS
- M1 - 1/4" ACRYLIC**
1/4" THICK ACRYLIC WITH RAISED GRAPHICS AND GRADE II BRAILLE ATTACHED TO WALL WITH DOUBLESIDED TAPE AND SILICONE ADHESIVE
- M2 - SCREEN PRINT LETTERING**
SCREEN PRINTED TYPOGRAPHY AND PICTOGRAMS. IMAGES AND TYPEFACE SHOWN FOR ILLUSTRATED PURPOSES ONLY.

ANCHOR


SCALE

- CONCRETE/CMU ANCHOR**
HILTI "DROP-IN ANCHOR HD1P" 1/2" FLUSH ANCHOR WITH BRYCE PENTA-PLUS™ MACHINE SCREWS. INSTALL PER MANUFACTURER'S SPECIFICATIONS.
- HOLLOW METAL DOOR ANCHOR**
TAMPERPROOF 1/2" DIA. BARREL BOLT OR PARTITION BOLT. VERIFY LENGTH REQ'D w/ DOOR + SIGN THICKNESS. 18-8 STAINLESS STEEL FINISH. INSTALL PER MANUFACTURER'S REQUIREMENTS.


SCHEDULE

NTS


- GYP BD ANCHOR**
HILLMAN "1/4 LONG HOLLOW WALL ANCHOR." INSTALL PER MANUFACTURER'S SPECIFICATIONS.

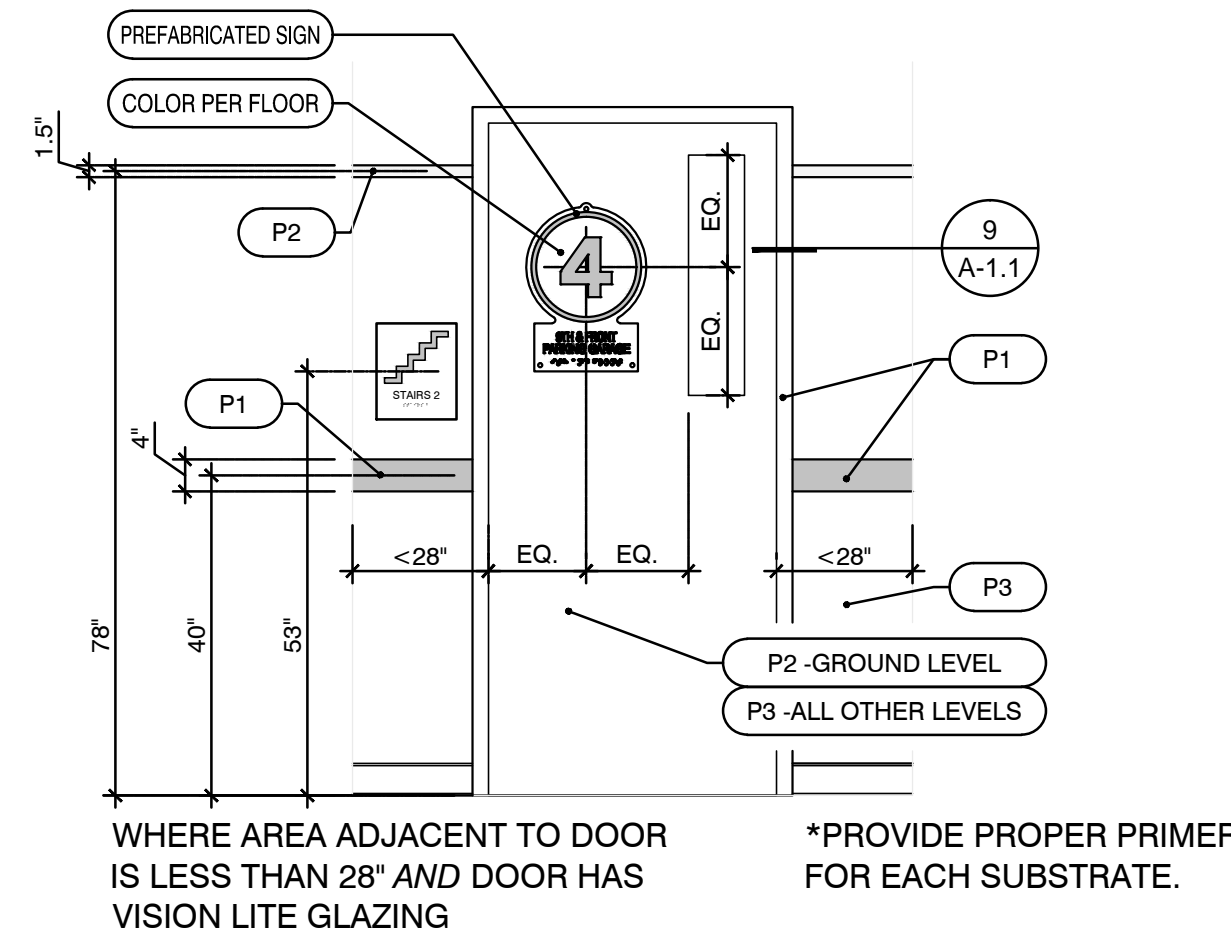


3 SIGN SCALE **DETAIL**
SCALE 1/2" = 1'-0"

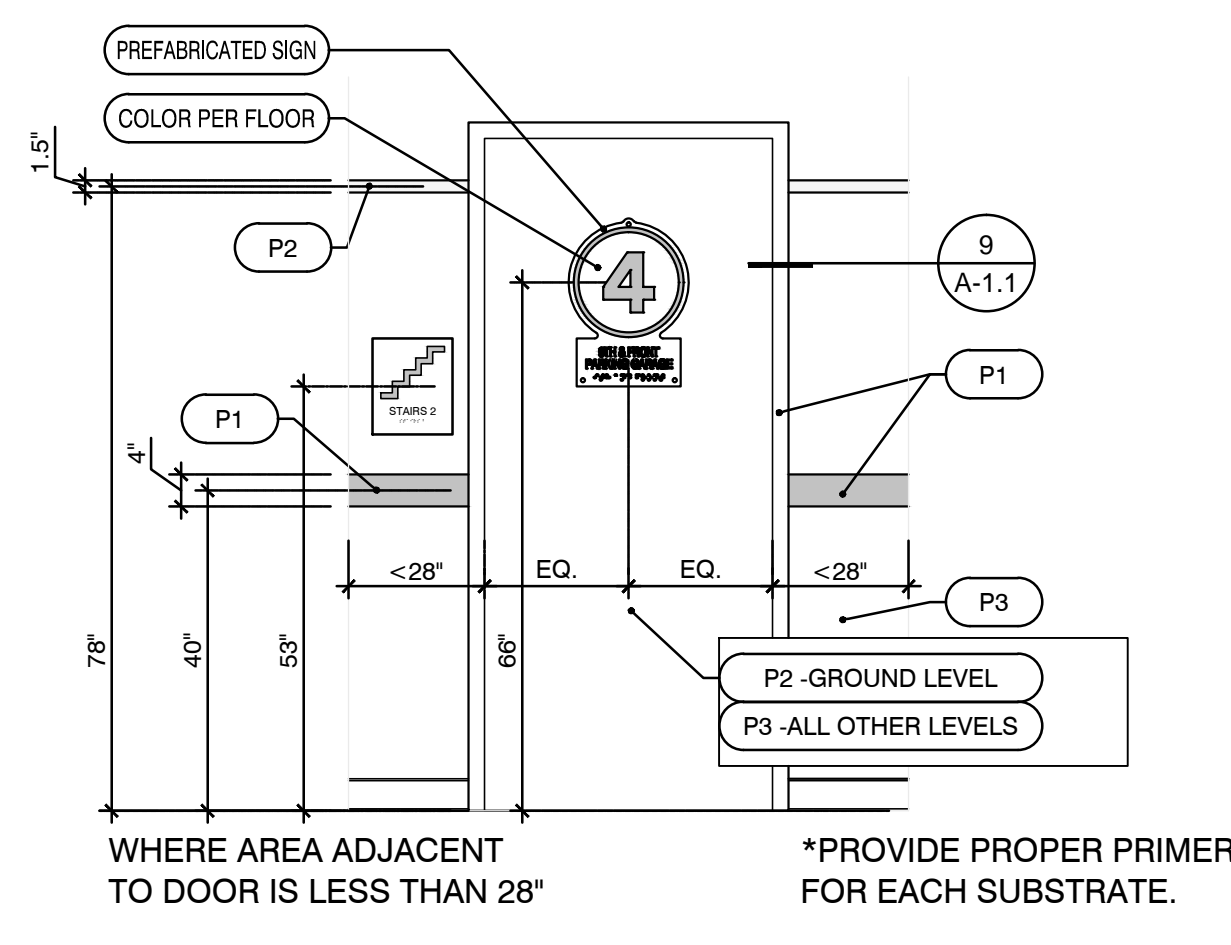


2 SIGN SCALE **DETAIL**
SCALE 1/2" = 1'-0"

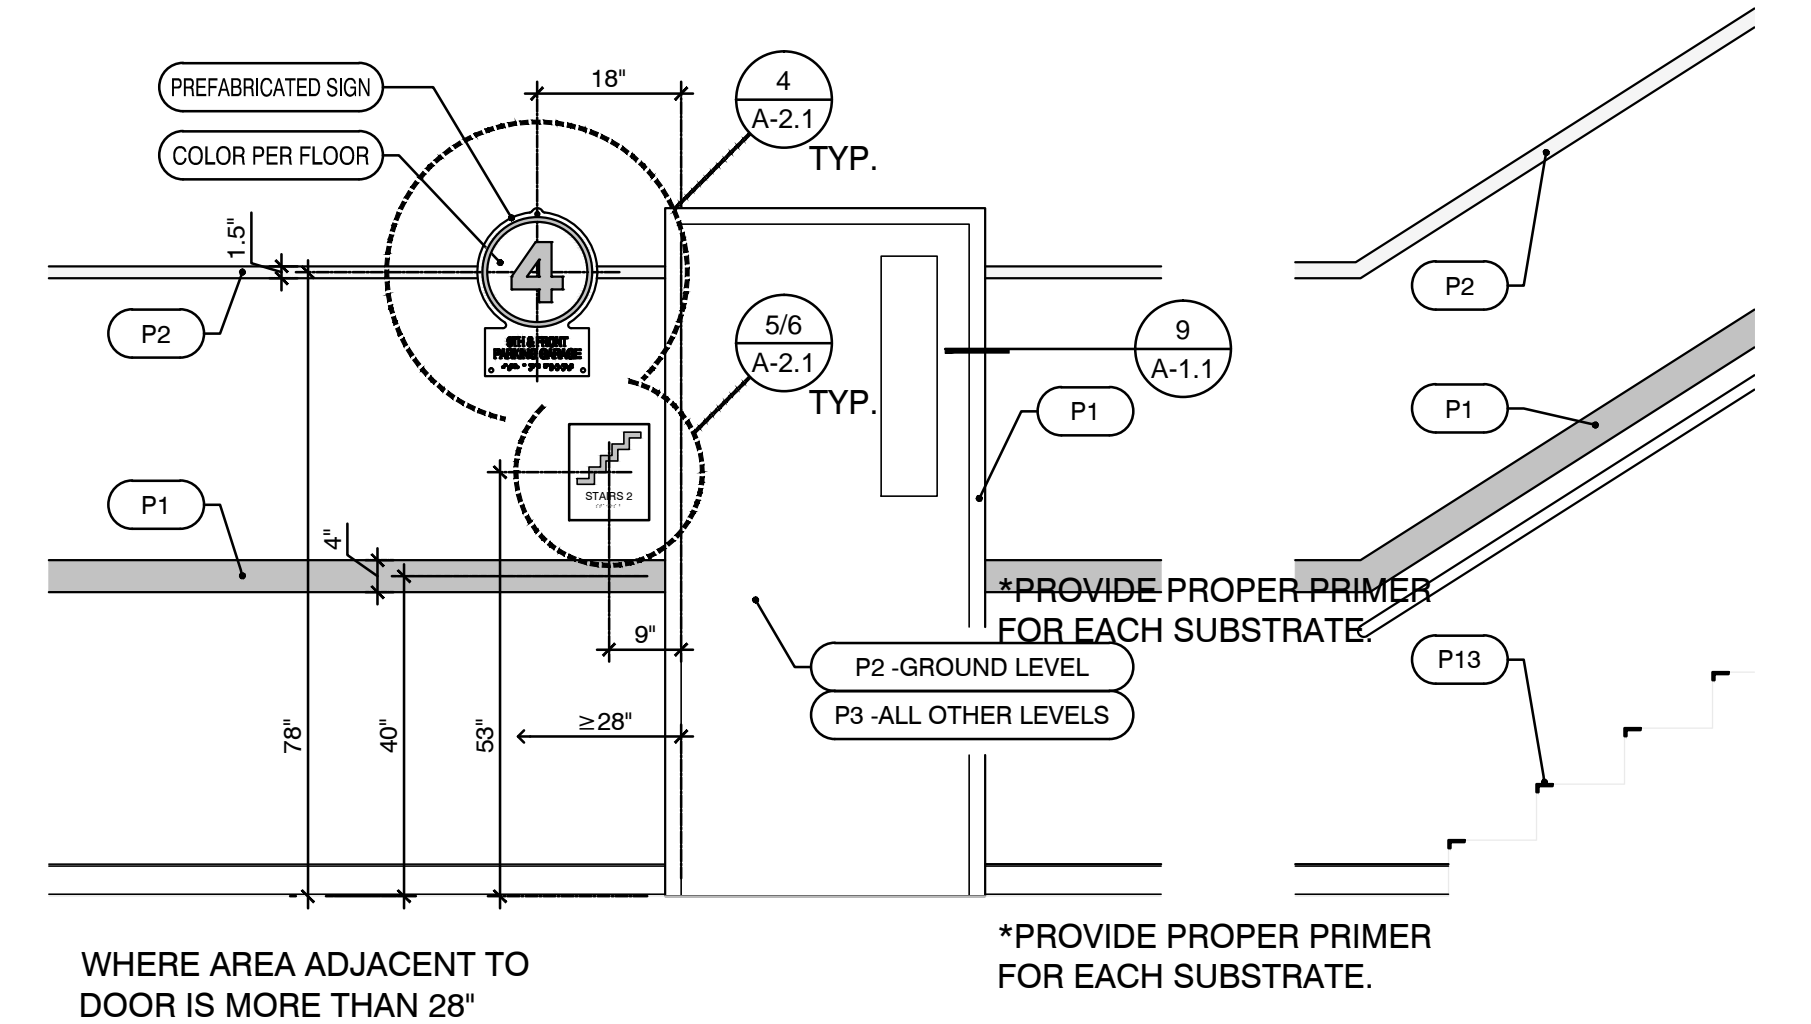


1 SIGN SCALE **DETAIL**
SCALE 1/2" = 1'-0"

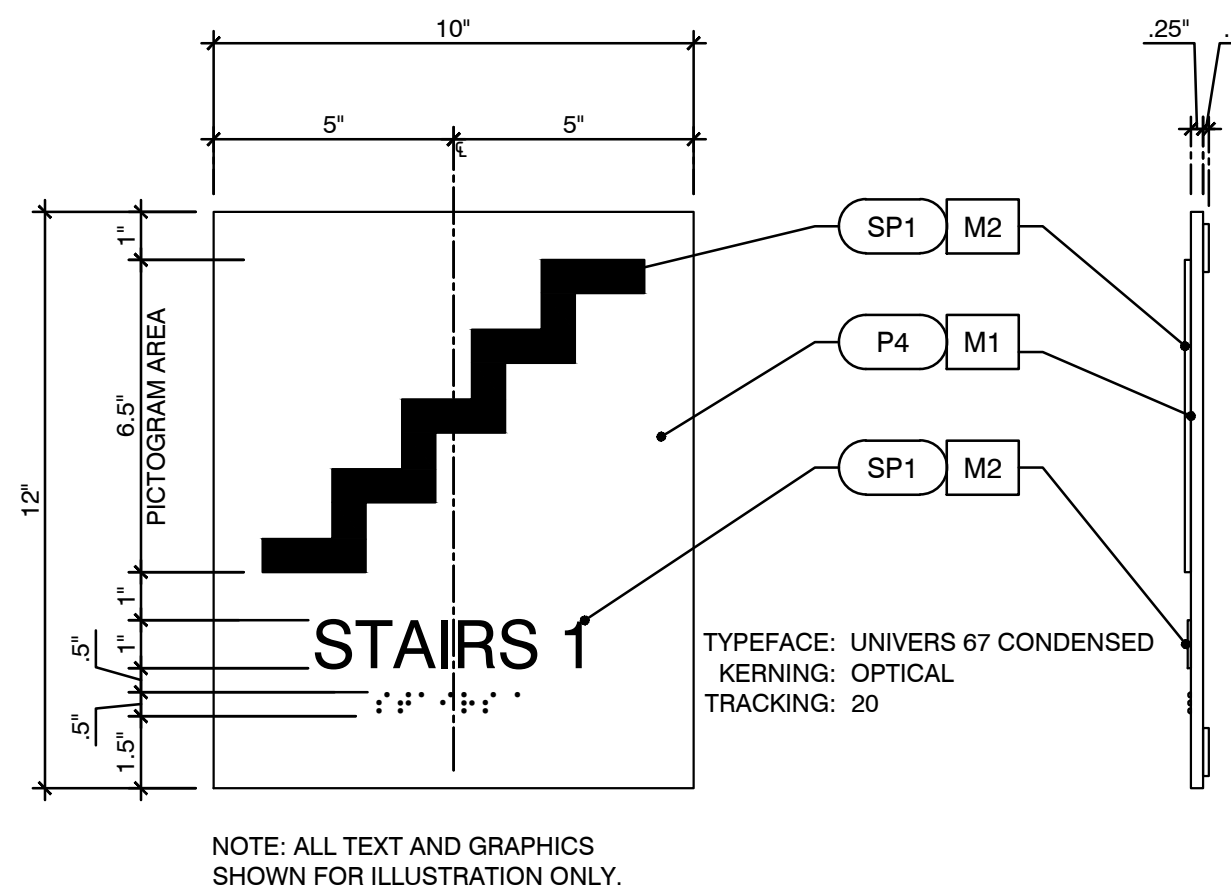

6 TACTILE SIGN SCALE **DETAIL**
SCALE 3" = 1'-0"

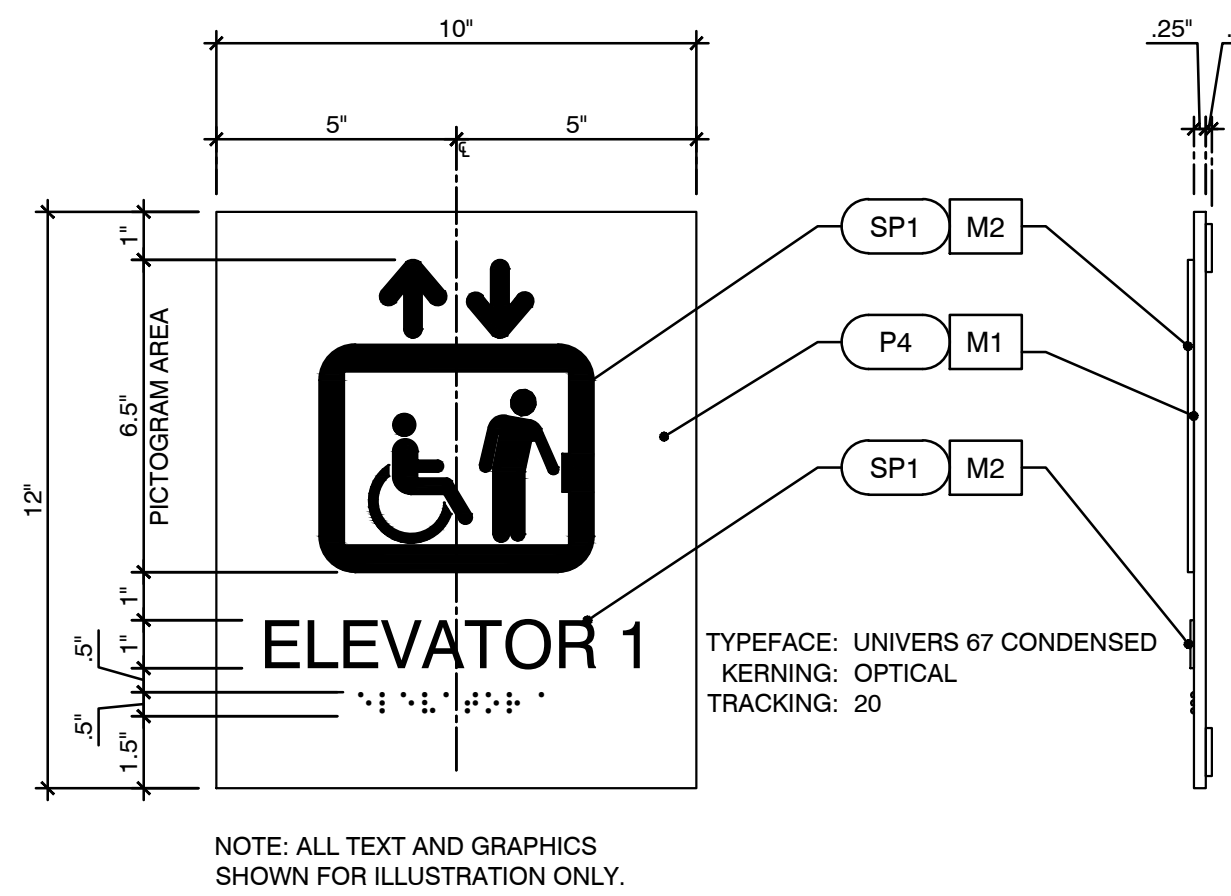

5 TACTILE SIGN SCALE **DETAIL**
SCALE 3" = 1'-0"

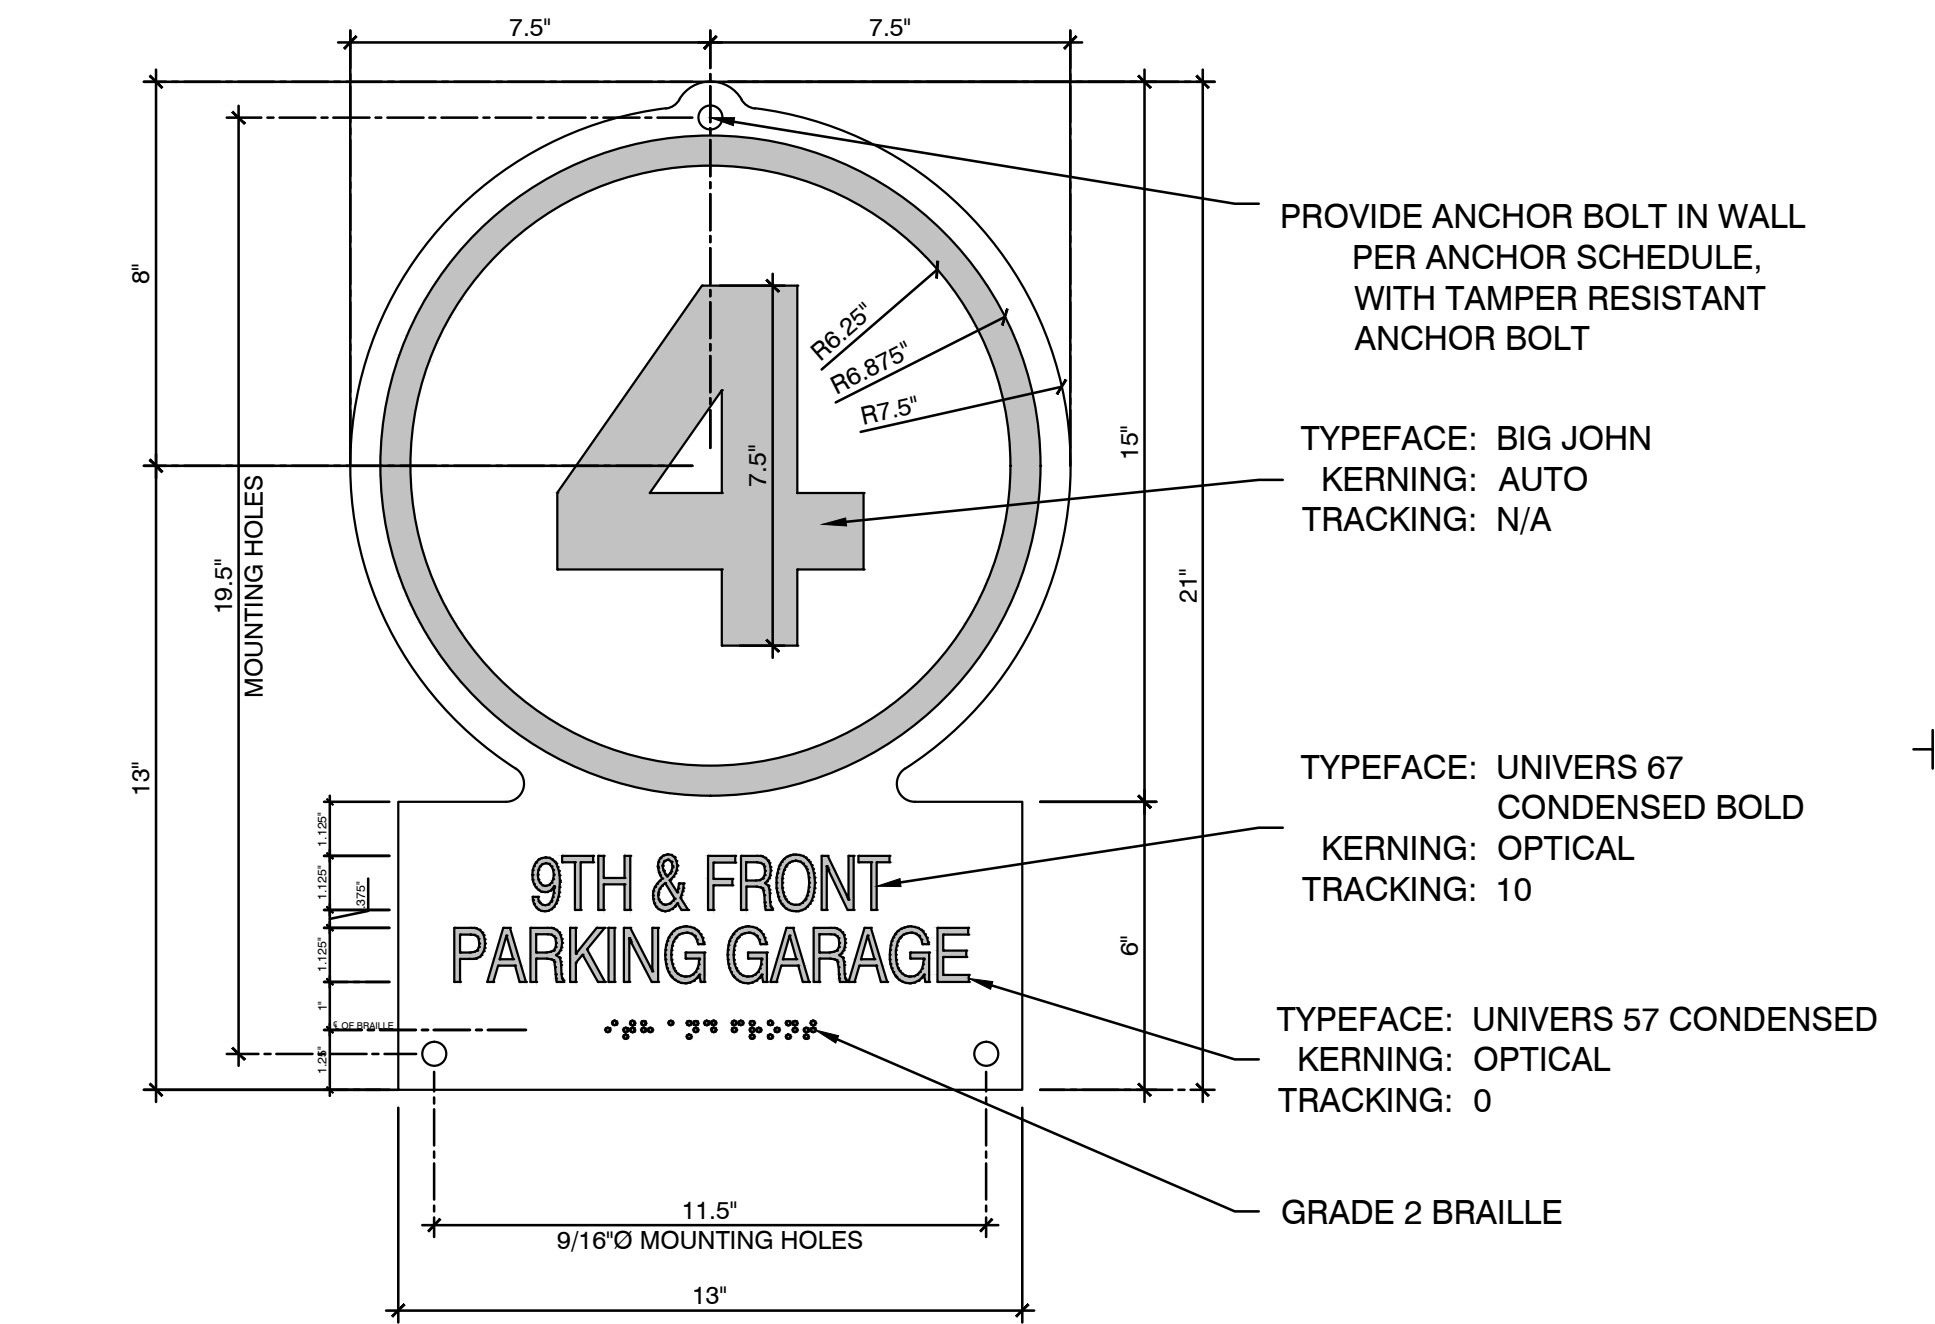

4 SIGN SCALE **DETAIL**
SCALE 3" = 1'-0"

REVISIONS	
DESCRIPTION	DATE
BID SET	2/15/17

OWNER
PARKING GARAGE RENOVATIONS
ParkBOI PAINT SCHEME
CAPITOL CITY DEVELOPMENT CORP.
BOISE, IDAHO 83702

COPYRIGHT 2017

Glancey ♦ Rockwell & Associates
Architecture • Planning
595 S Americana Boulevard Boise, Idaho 83702
(208) 345-0566 (208) 345-1718 Fax (208) 387-0889
office@grboise.com



SHEET DATA	
DRAWN BY:	DG
CHECKED BY:	PR
SCALE:	
DATE:	2/15/17
PROJECT #:	16032

SHEET NUMBER
A-2.1

